


Corner Brook Model - Contemporary



NEW PLAN 1865 sq.ft.
Contemporary Elevation
KILWORTH HEIGHTS
Middlesex Centre

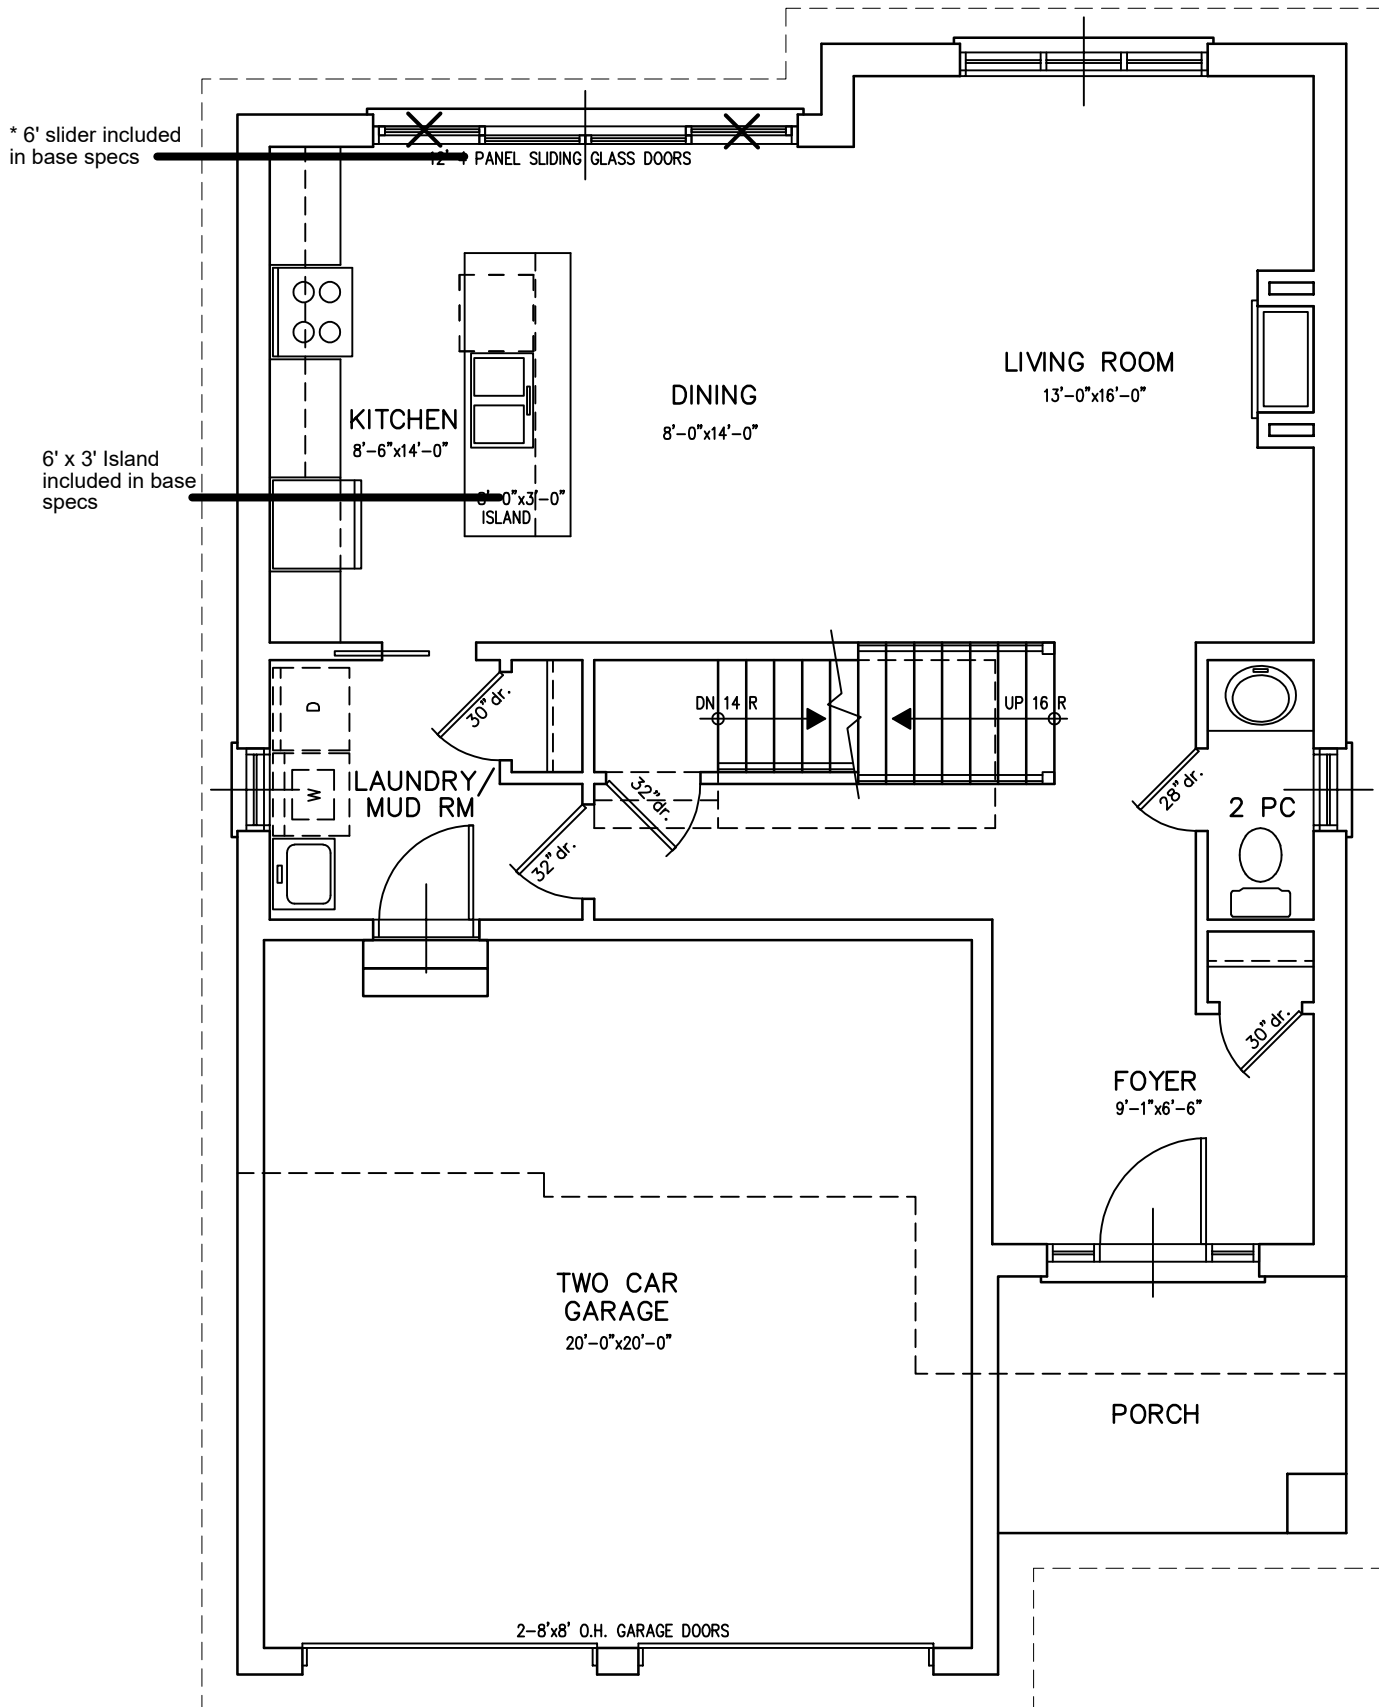

MAIN FLOOR PLAN – 861 sq.ft.


SCALE: 3/16" = 1'-0"

BUILDING COVERAGE INCLUDING 12" ROOF SOFFIT – 1530 SQ.FT.

NEW PLAN 1865 sq.ft.

KILWORTH HEIGHTS

Middlesex Centre

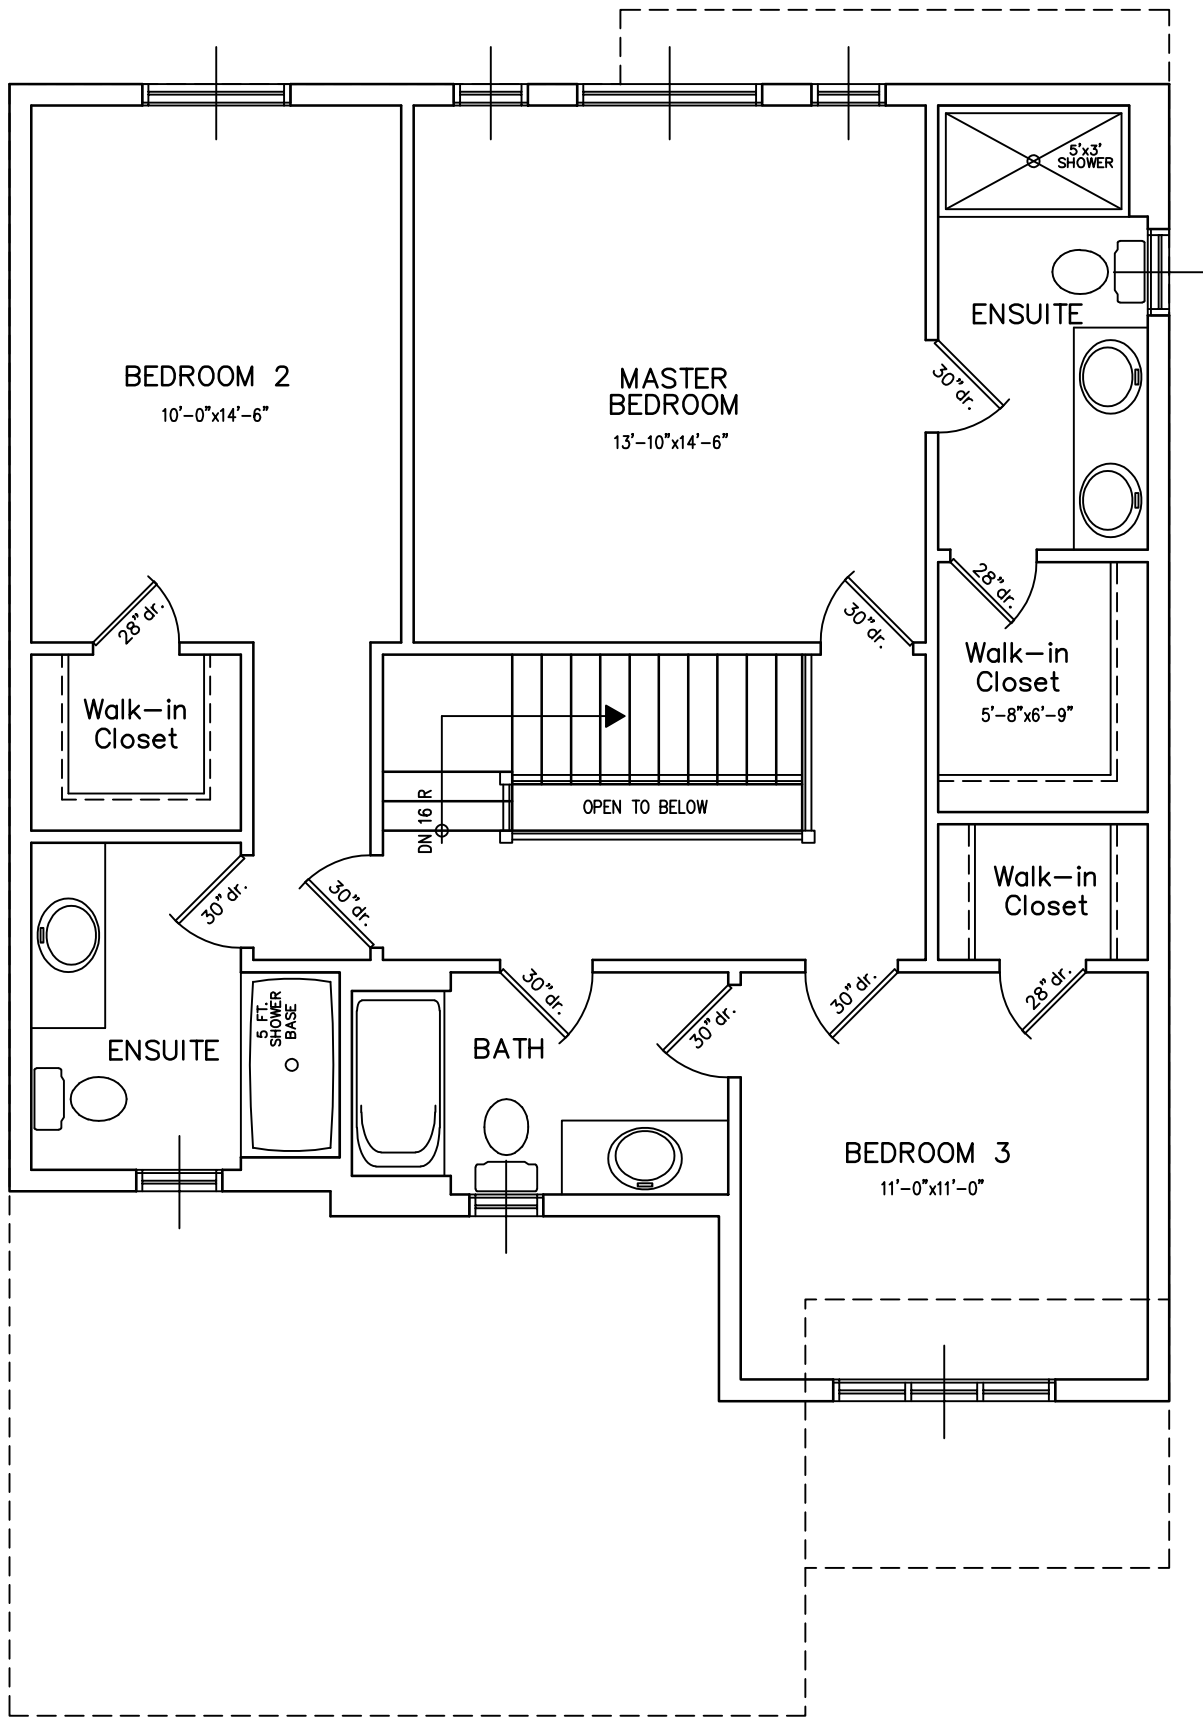

SECOND FLOOR PLAN – 1004 sq.ft.

PLUS 10 SQ.FT. SPACE OPEN TO BELOW

SCALE: 3/16" = 1'-0"