






Proposed 'Tulip'
Contemporary Elevation #1

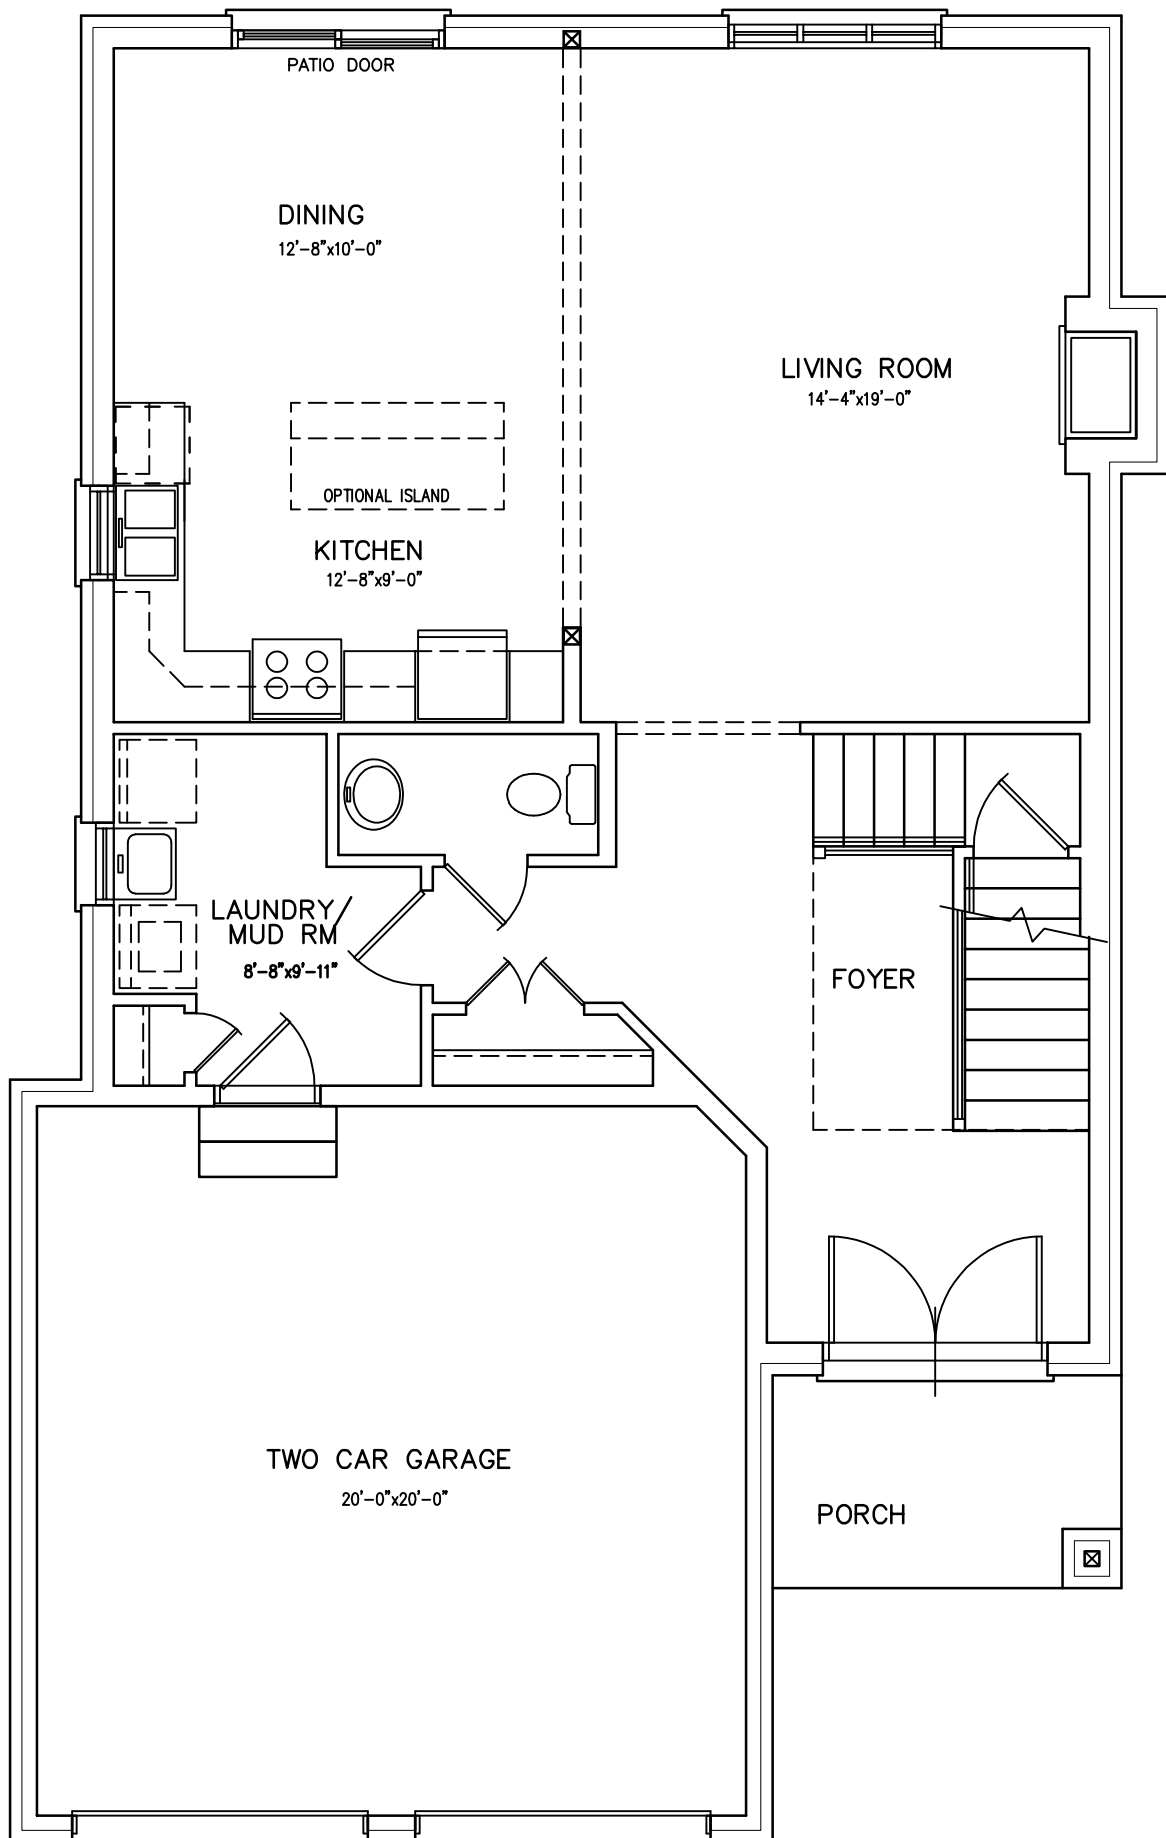


MAIN FLOOR PLAN – 983 sq.ft.

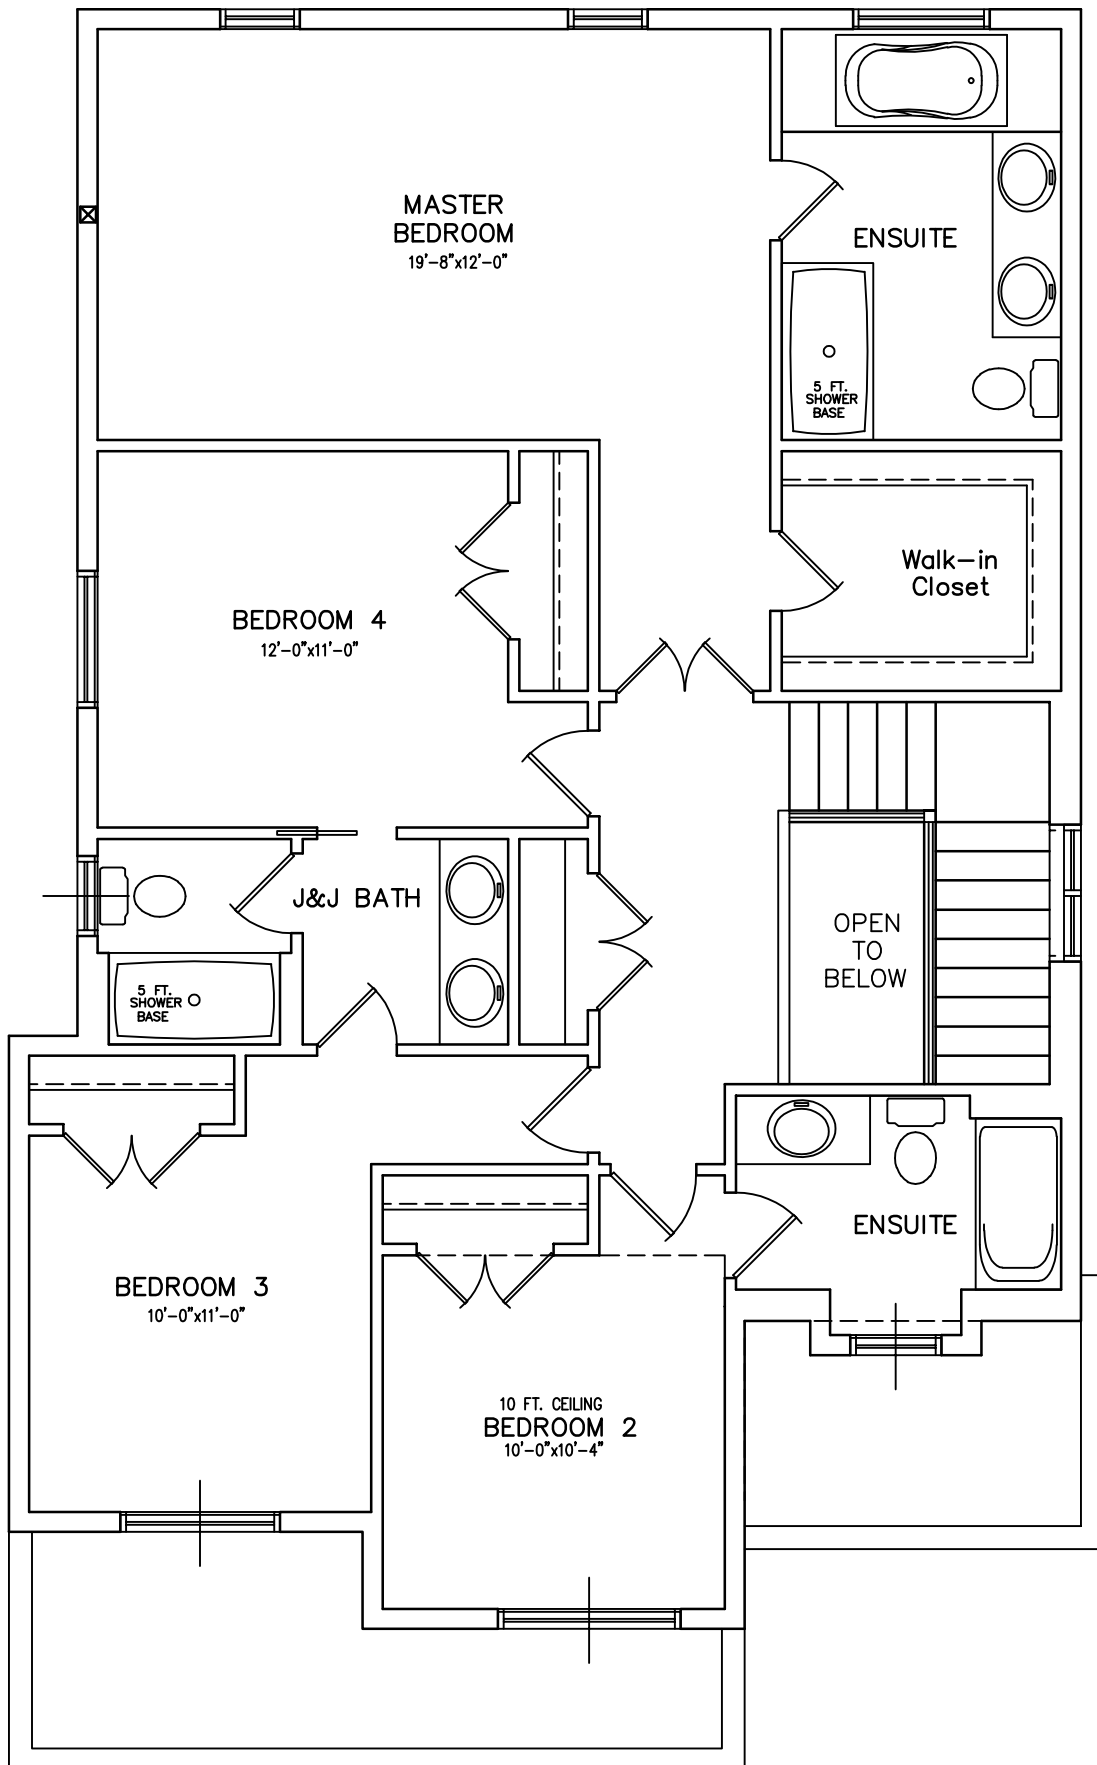

SECOND FLOOR PLAN – 1280 sq.ft.
PLUS 30 SQ.FT. SPACE OPEN TO BELOW

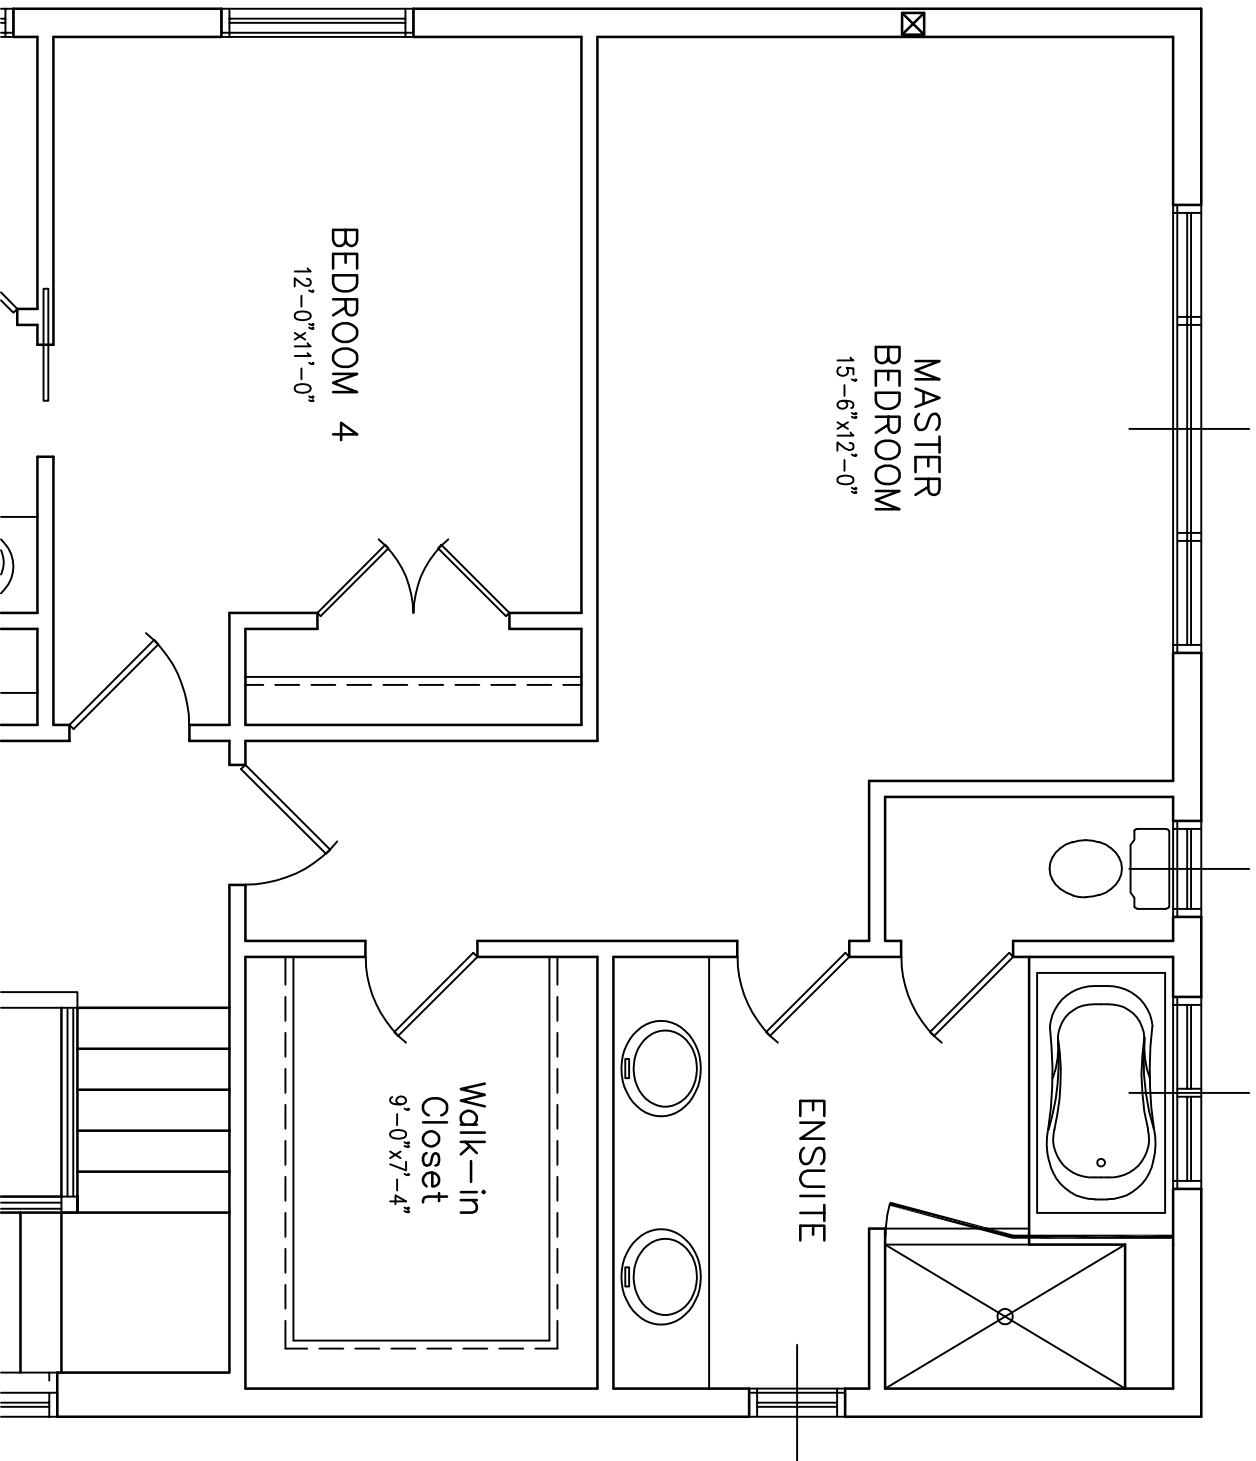

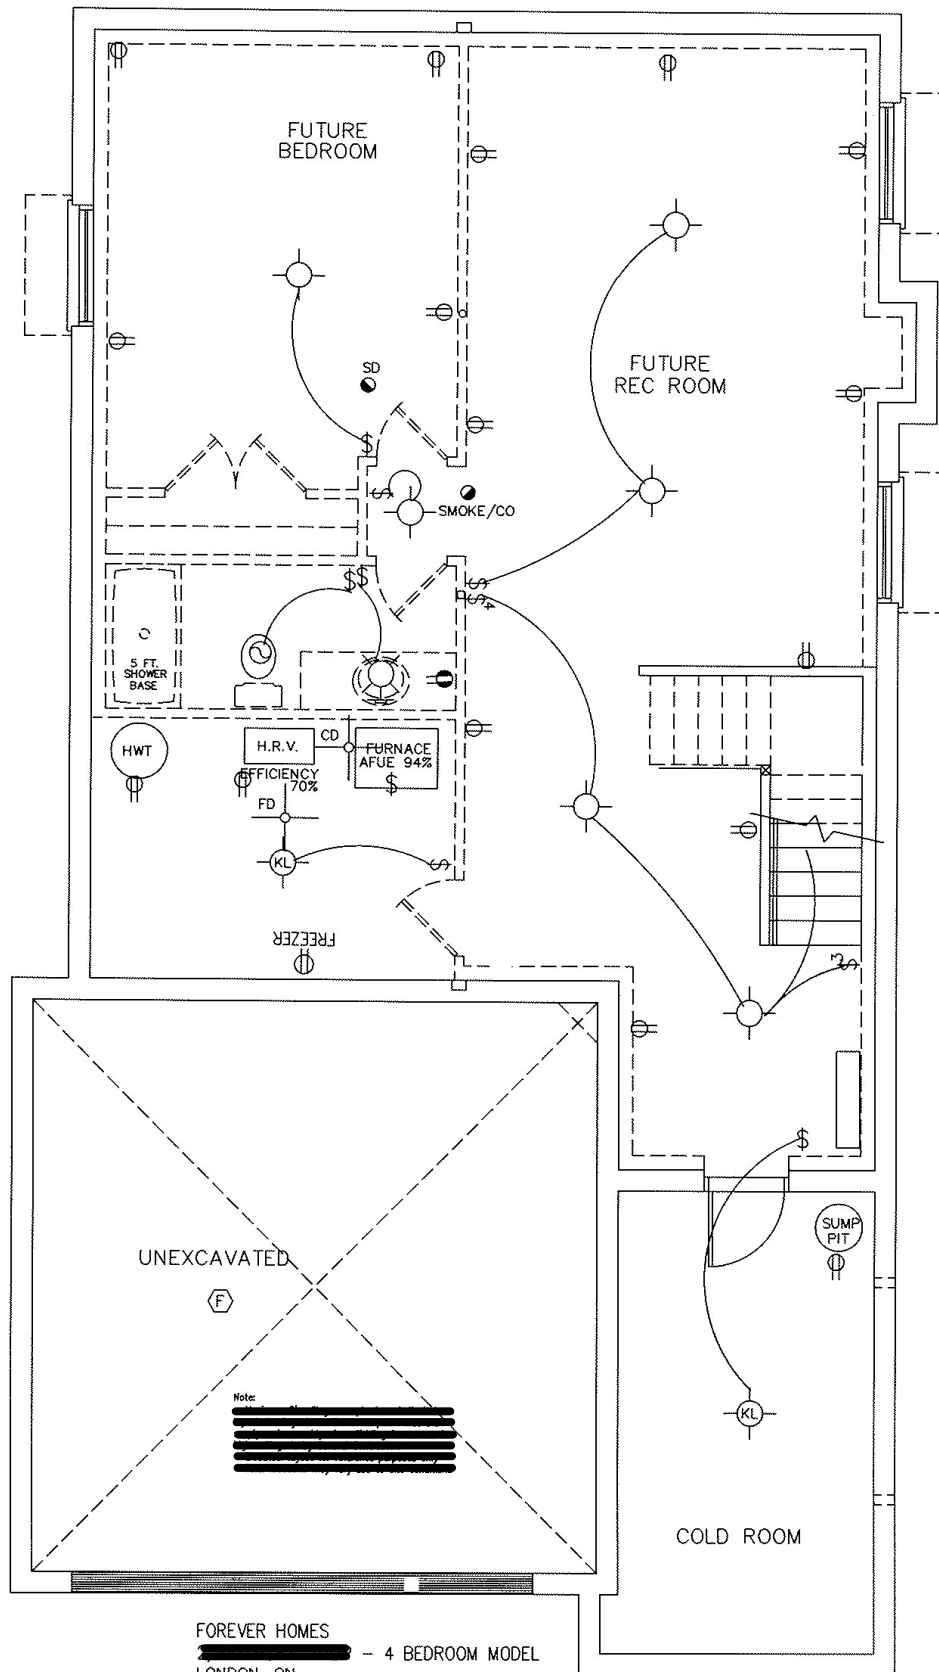

FOREVER HOMES
 [REDACTED] - 4 BEDROOM MODEL
 LONDON, ON
 OPTIONAL FINISHED BASEMENT PLAN
 SCALE: 3/16" = 1'-0"