



ELEVATION 1

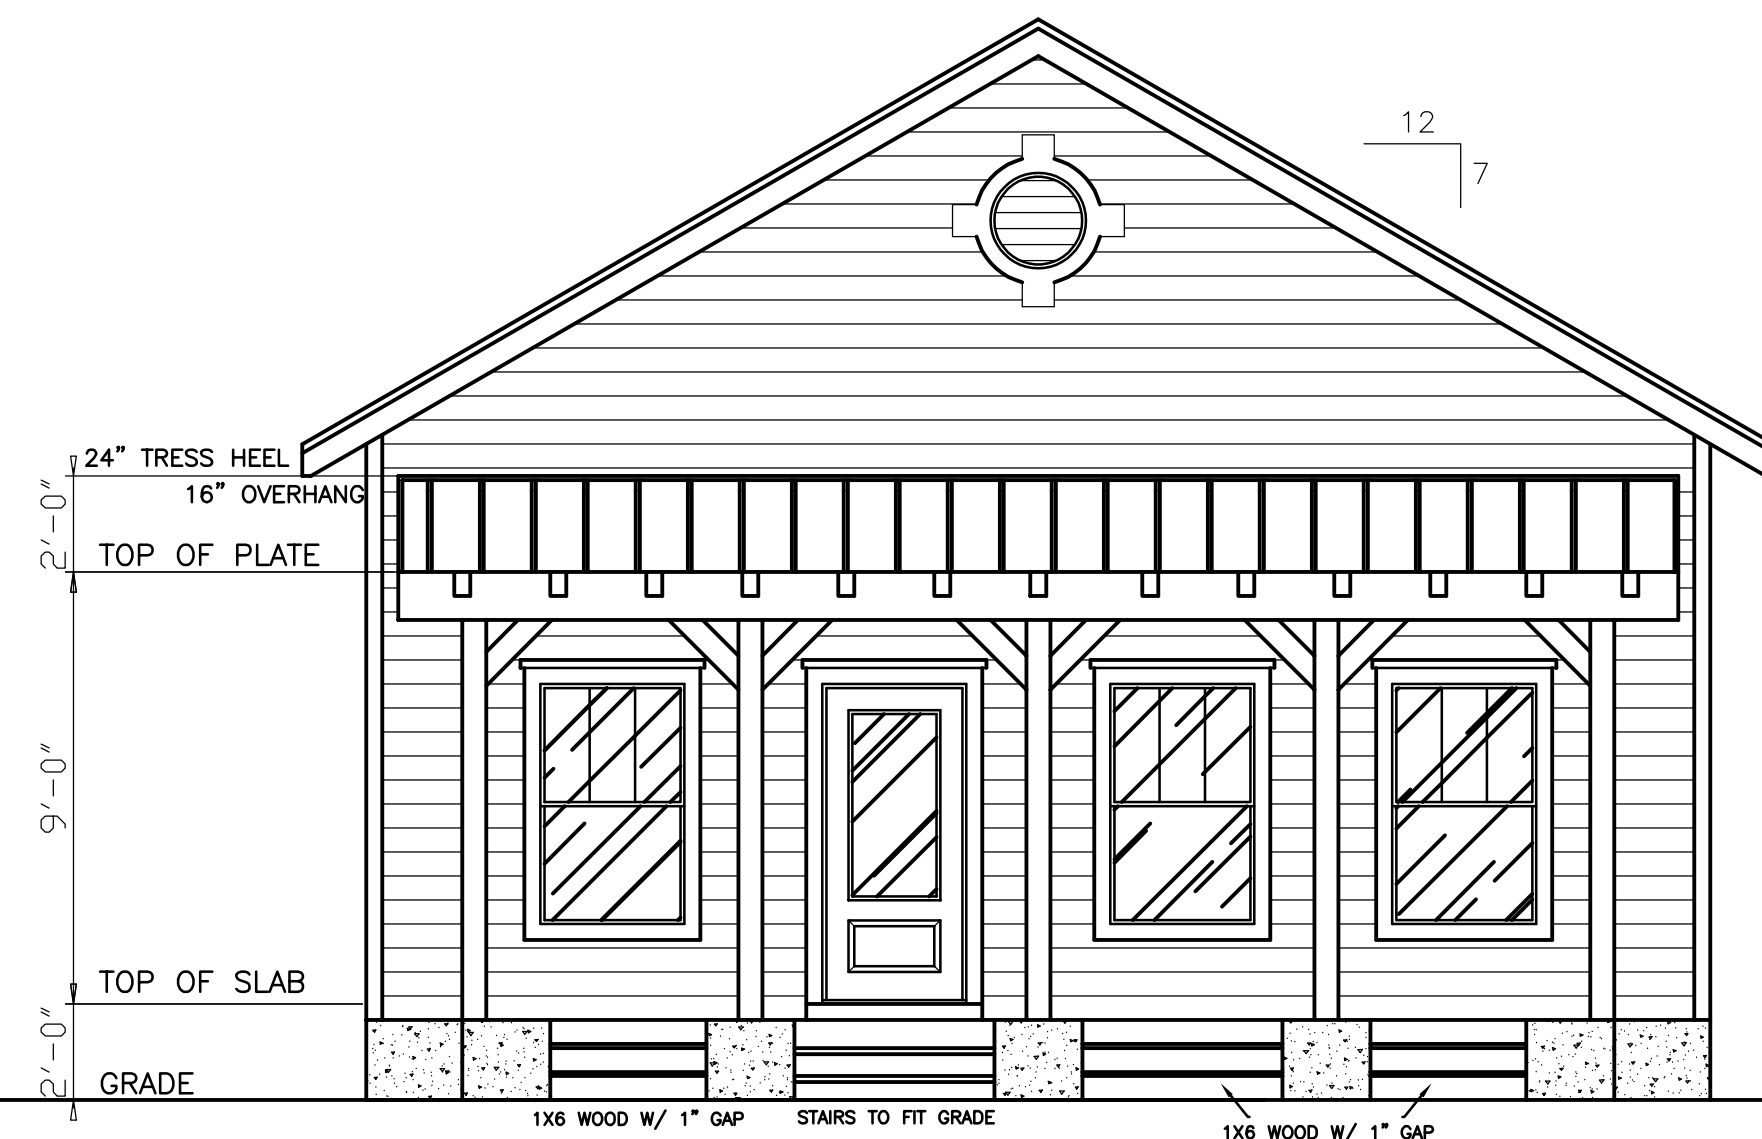


ELEVATION 2

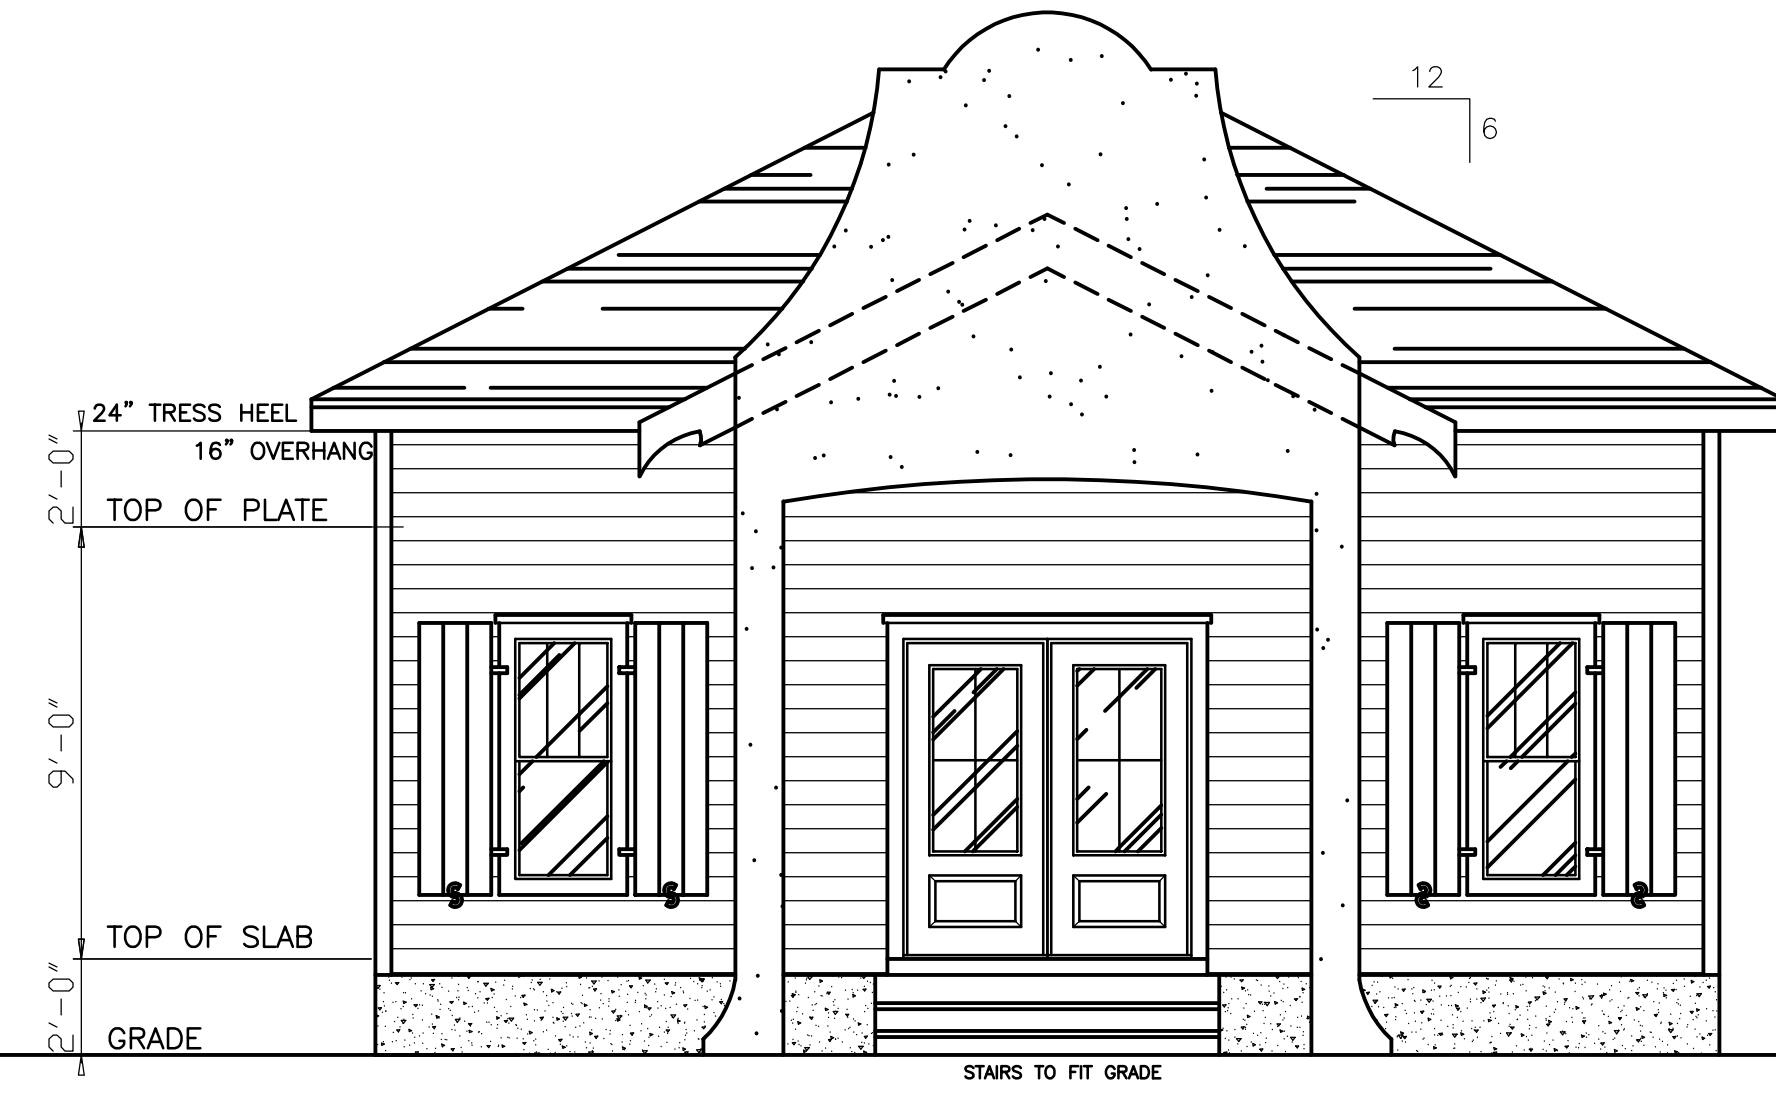


ELEVATION 3


DATE:	SHEET NUMBER:
DRAWN BY: B. BROWN	SCALE: 1/4" = 1'-0"
DRAWING NO.:	

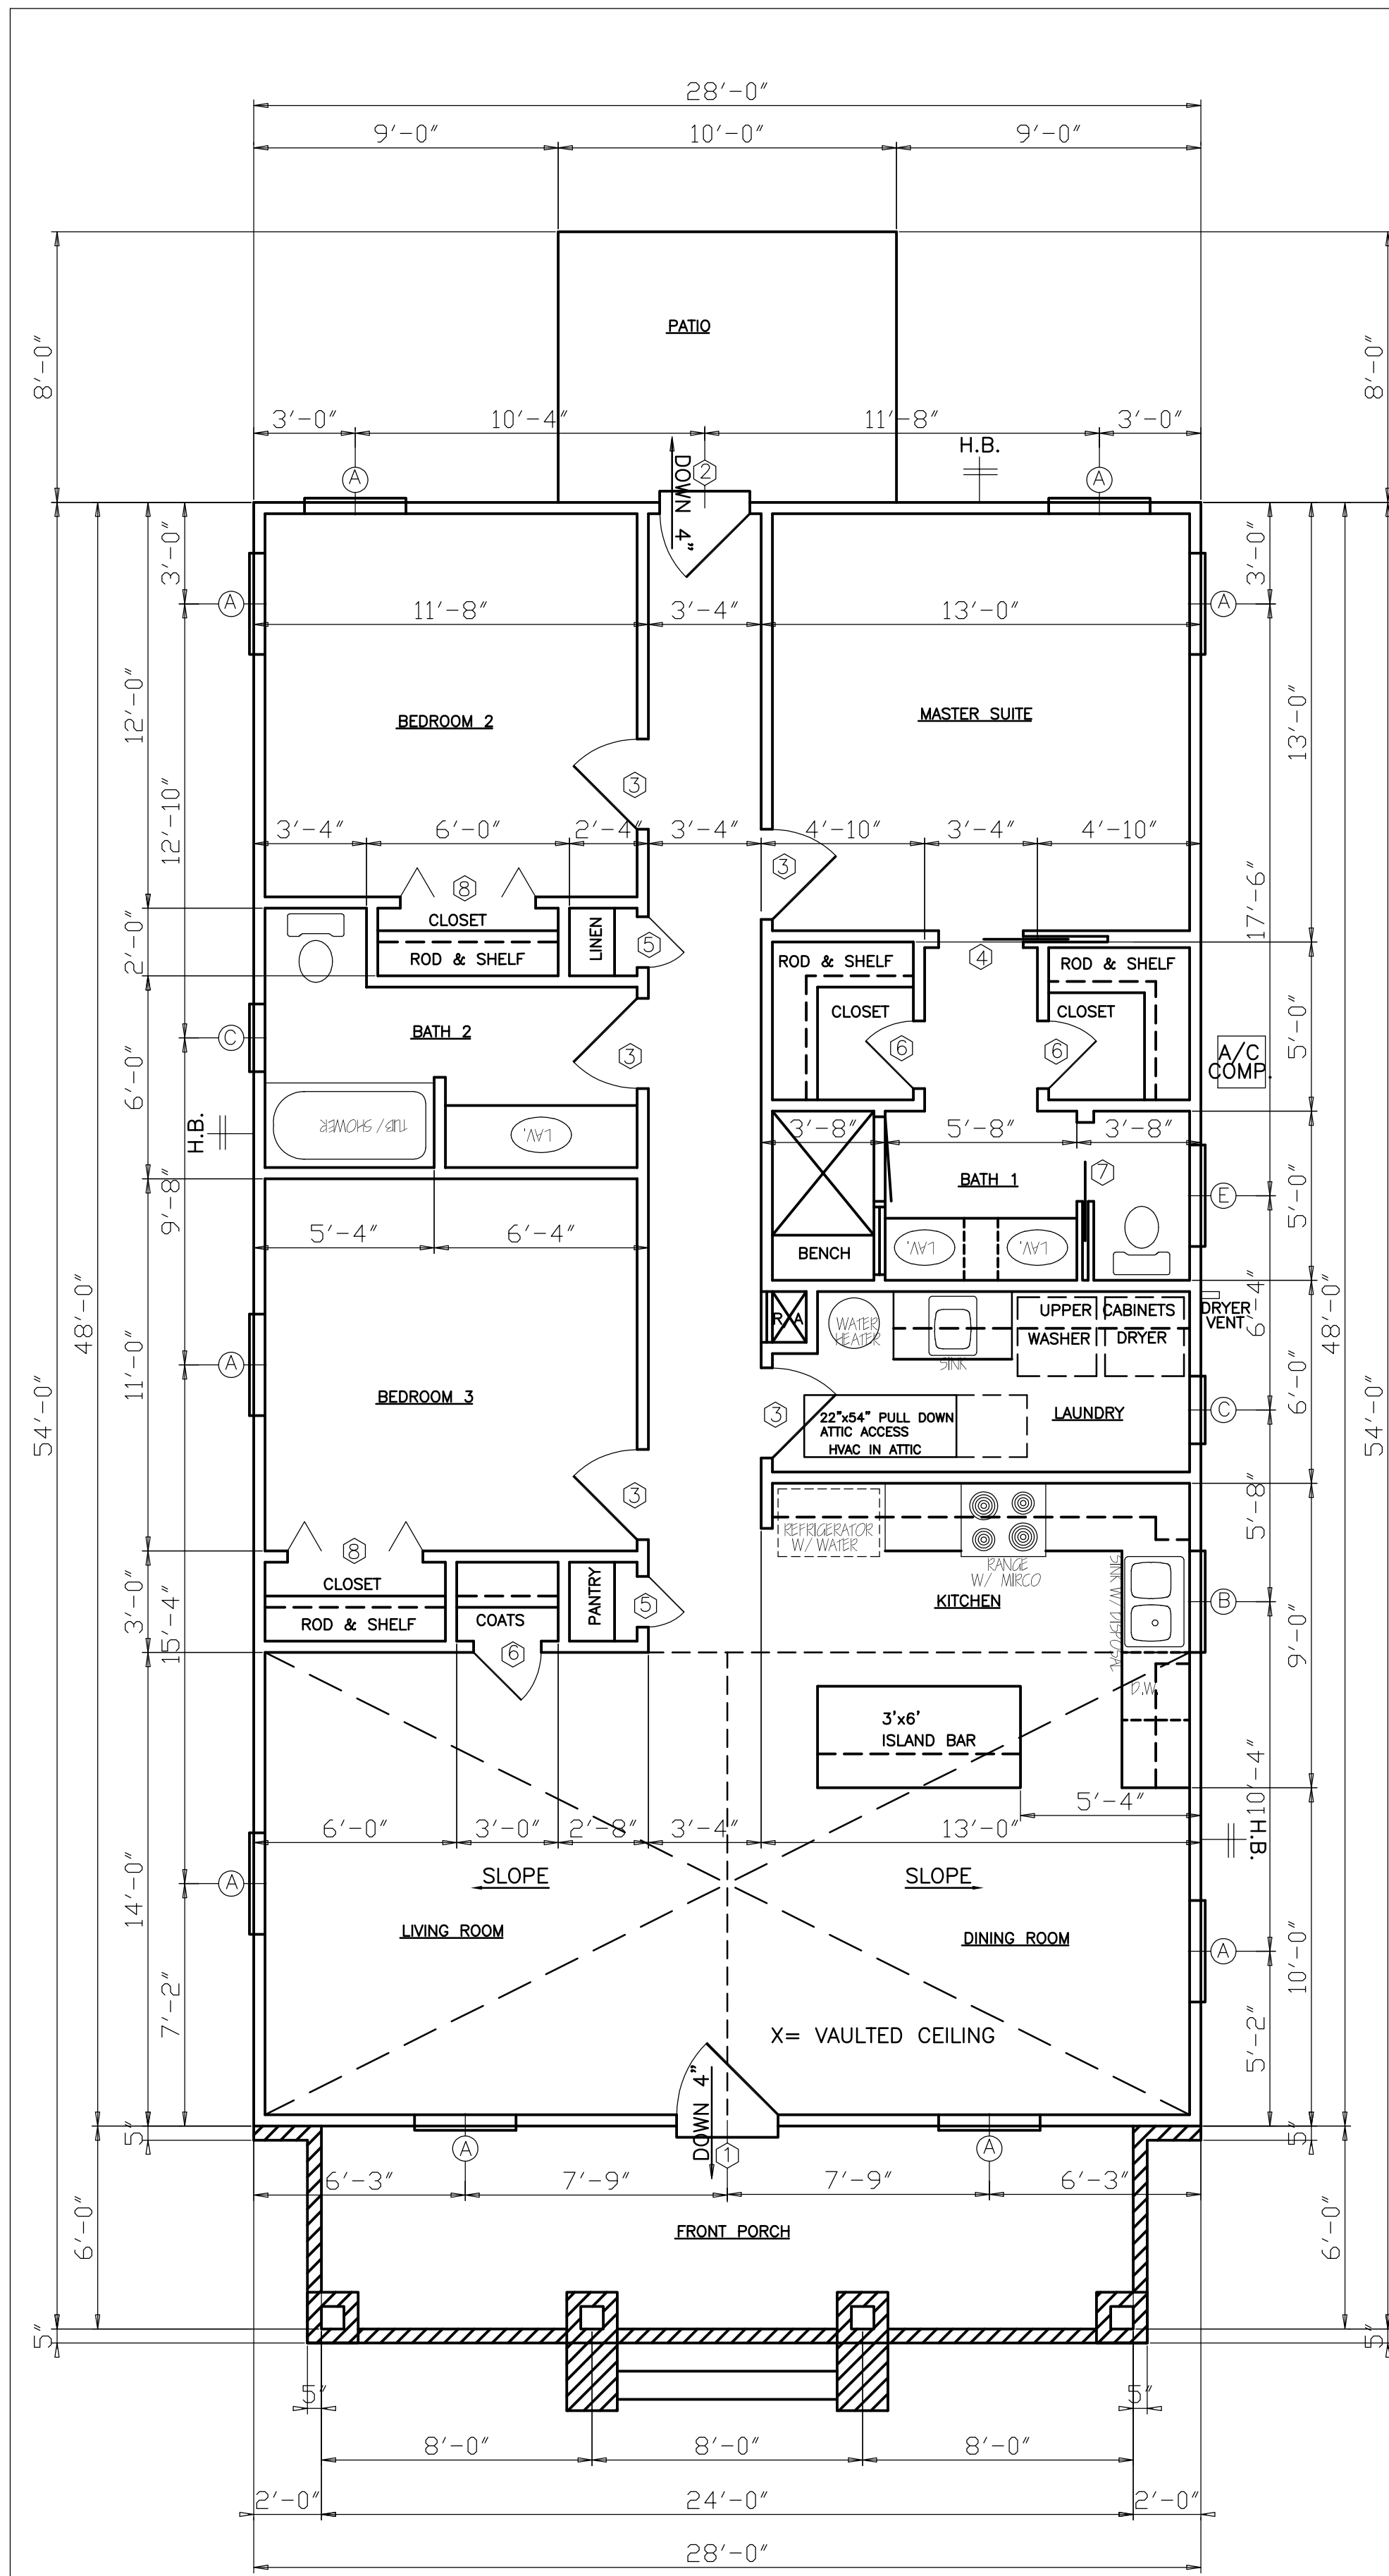

FLOOR PLAN 1

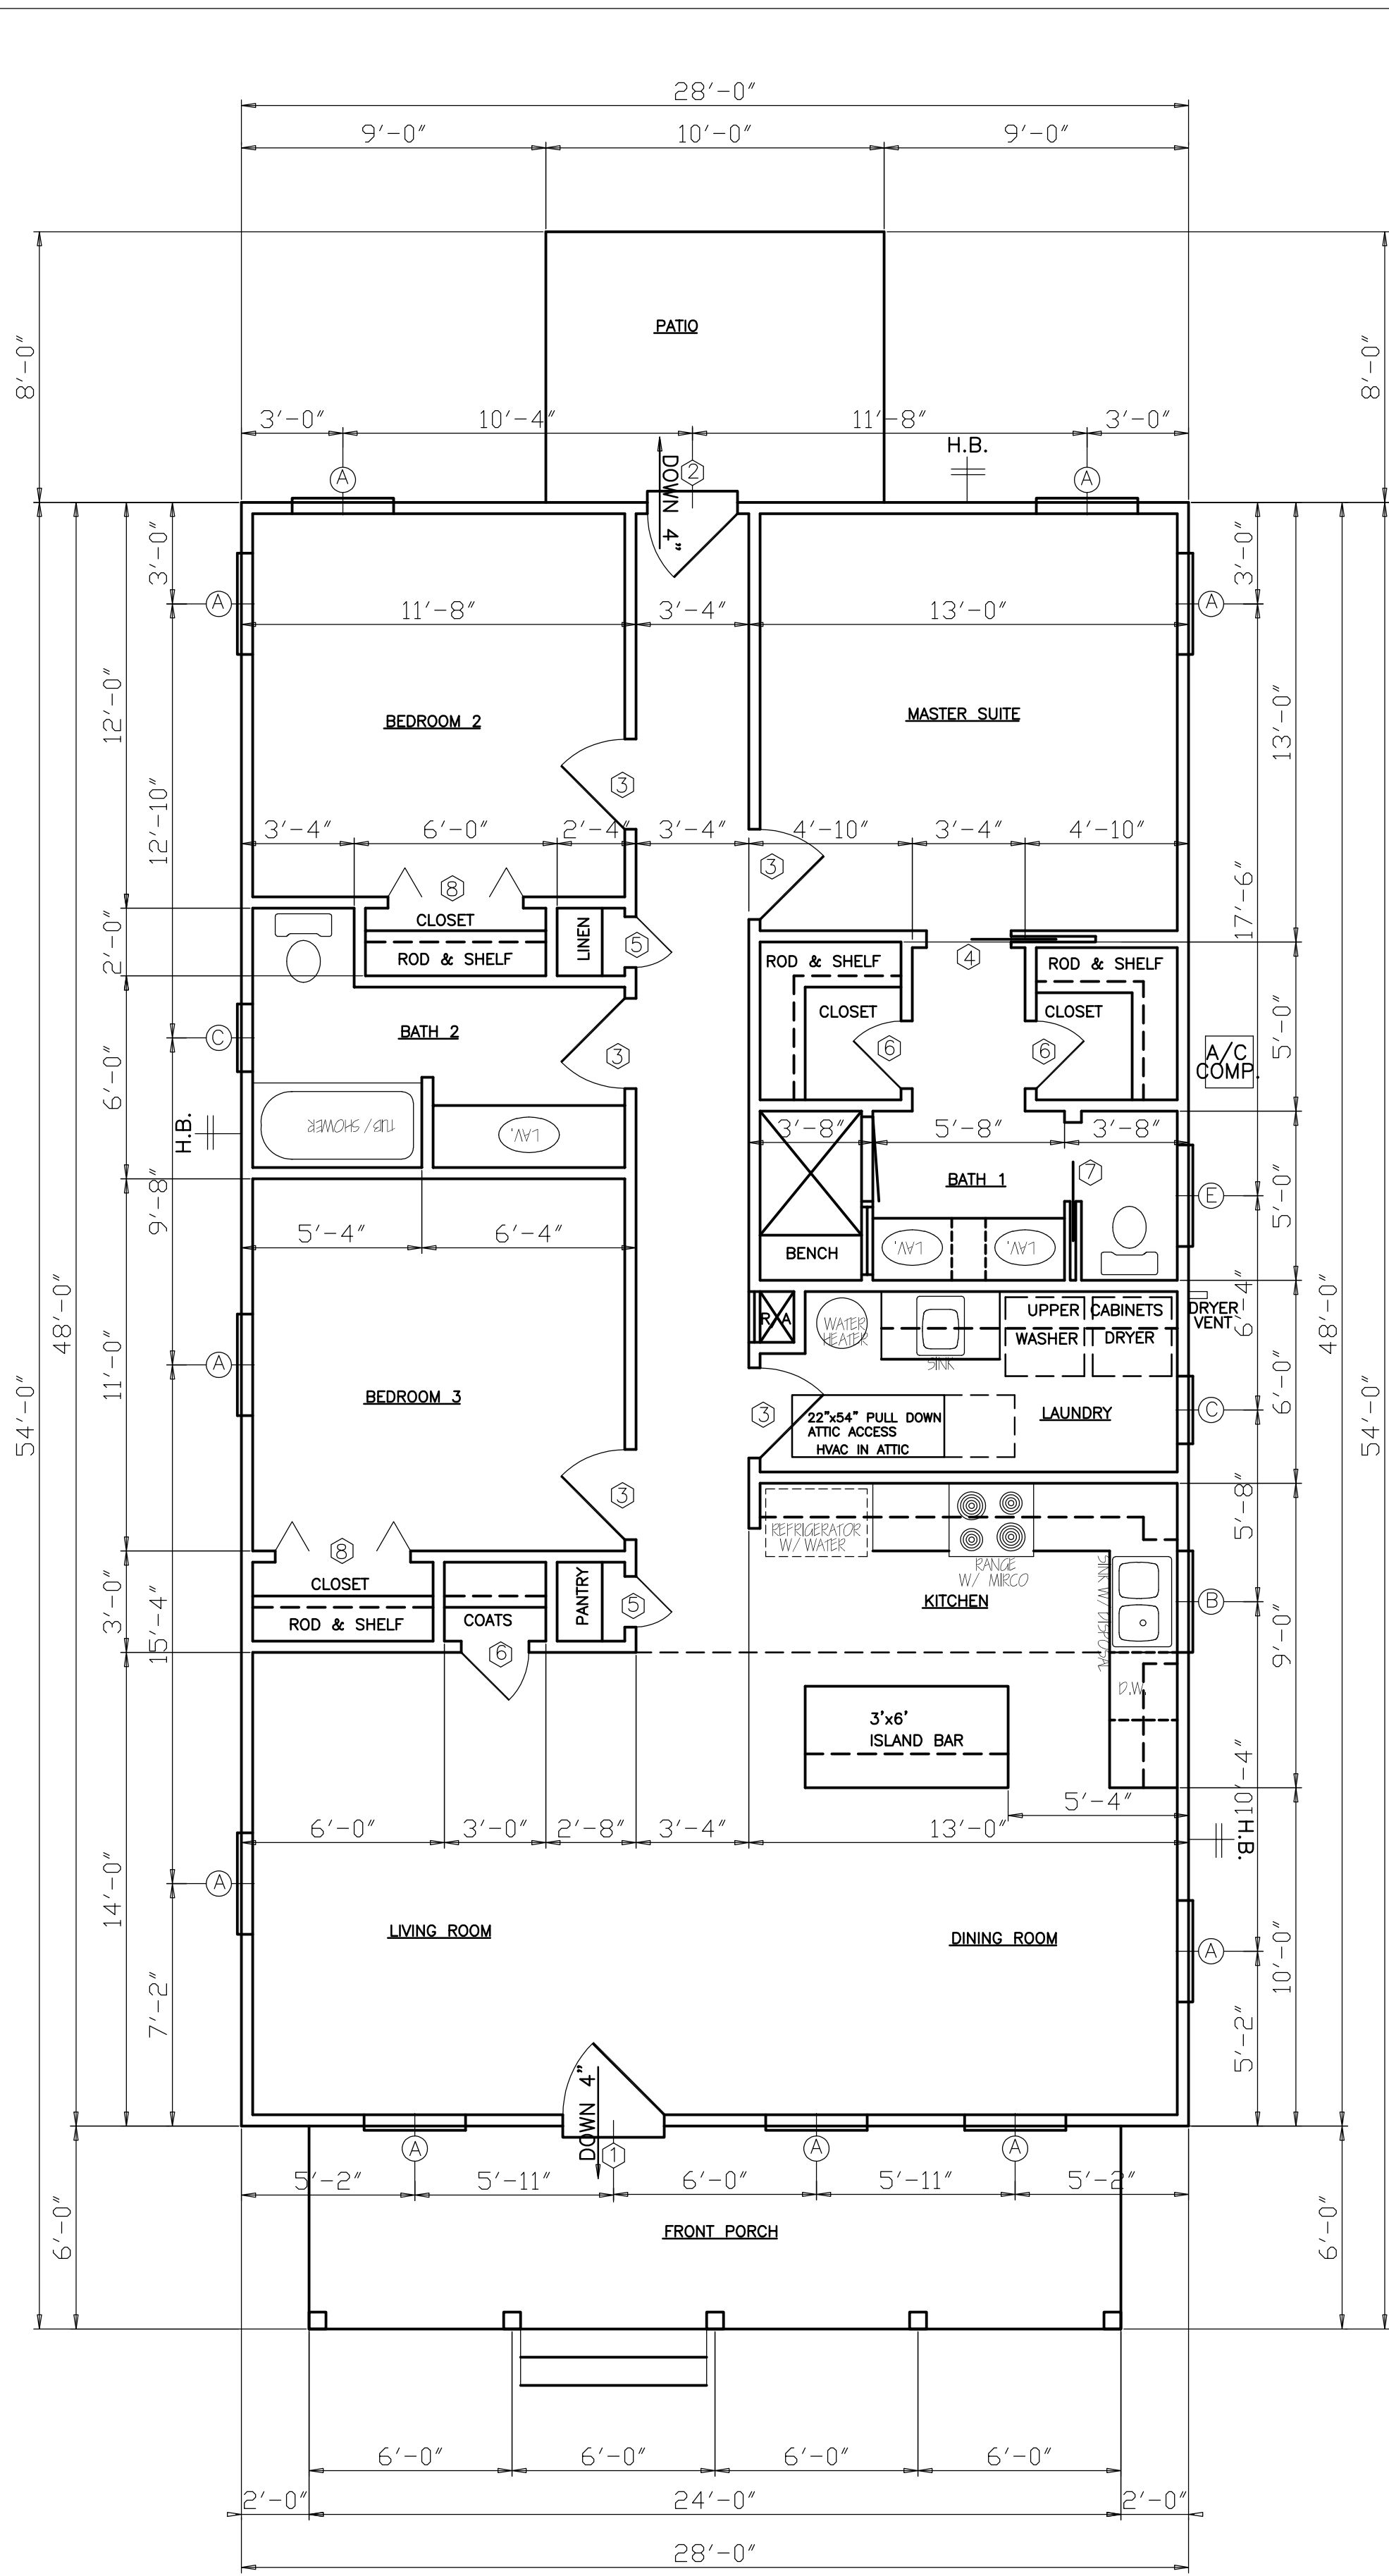


FLOOR PLAN 2

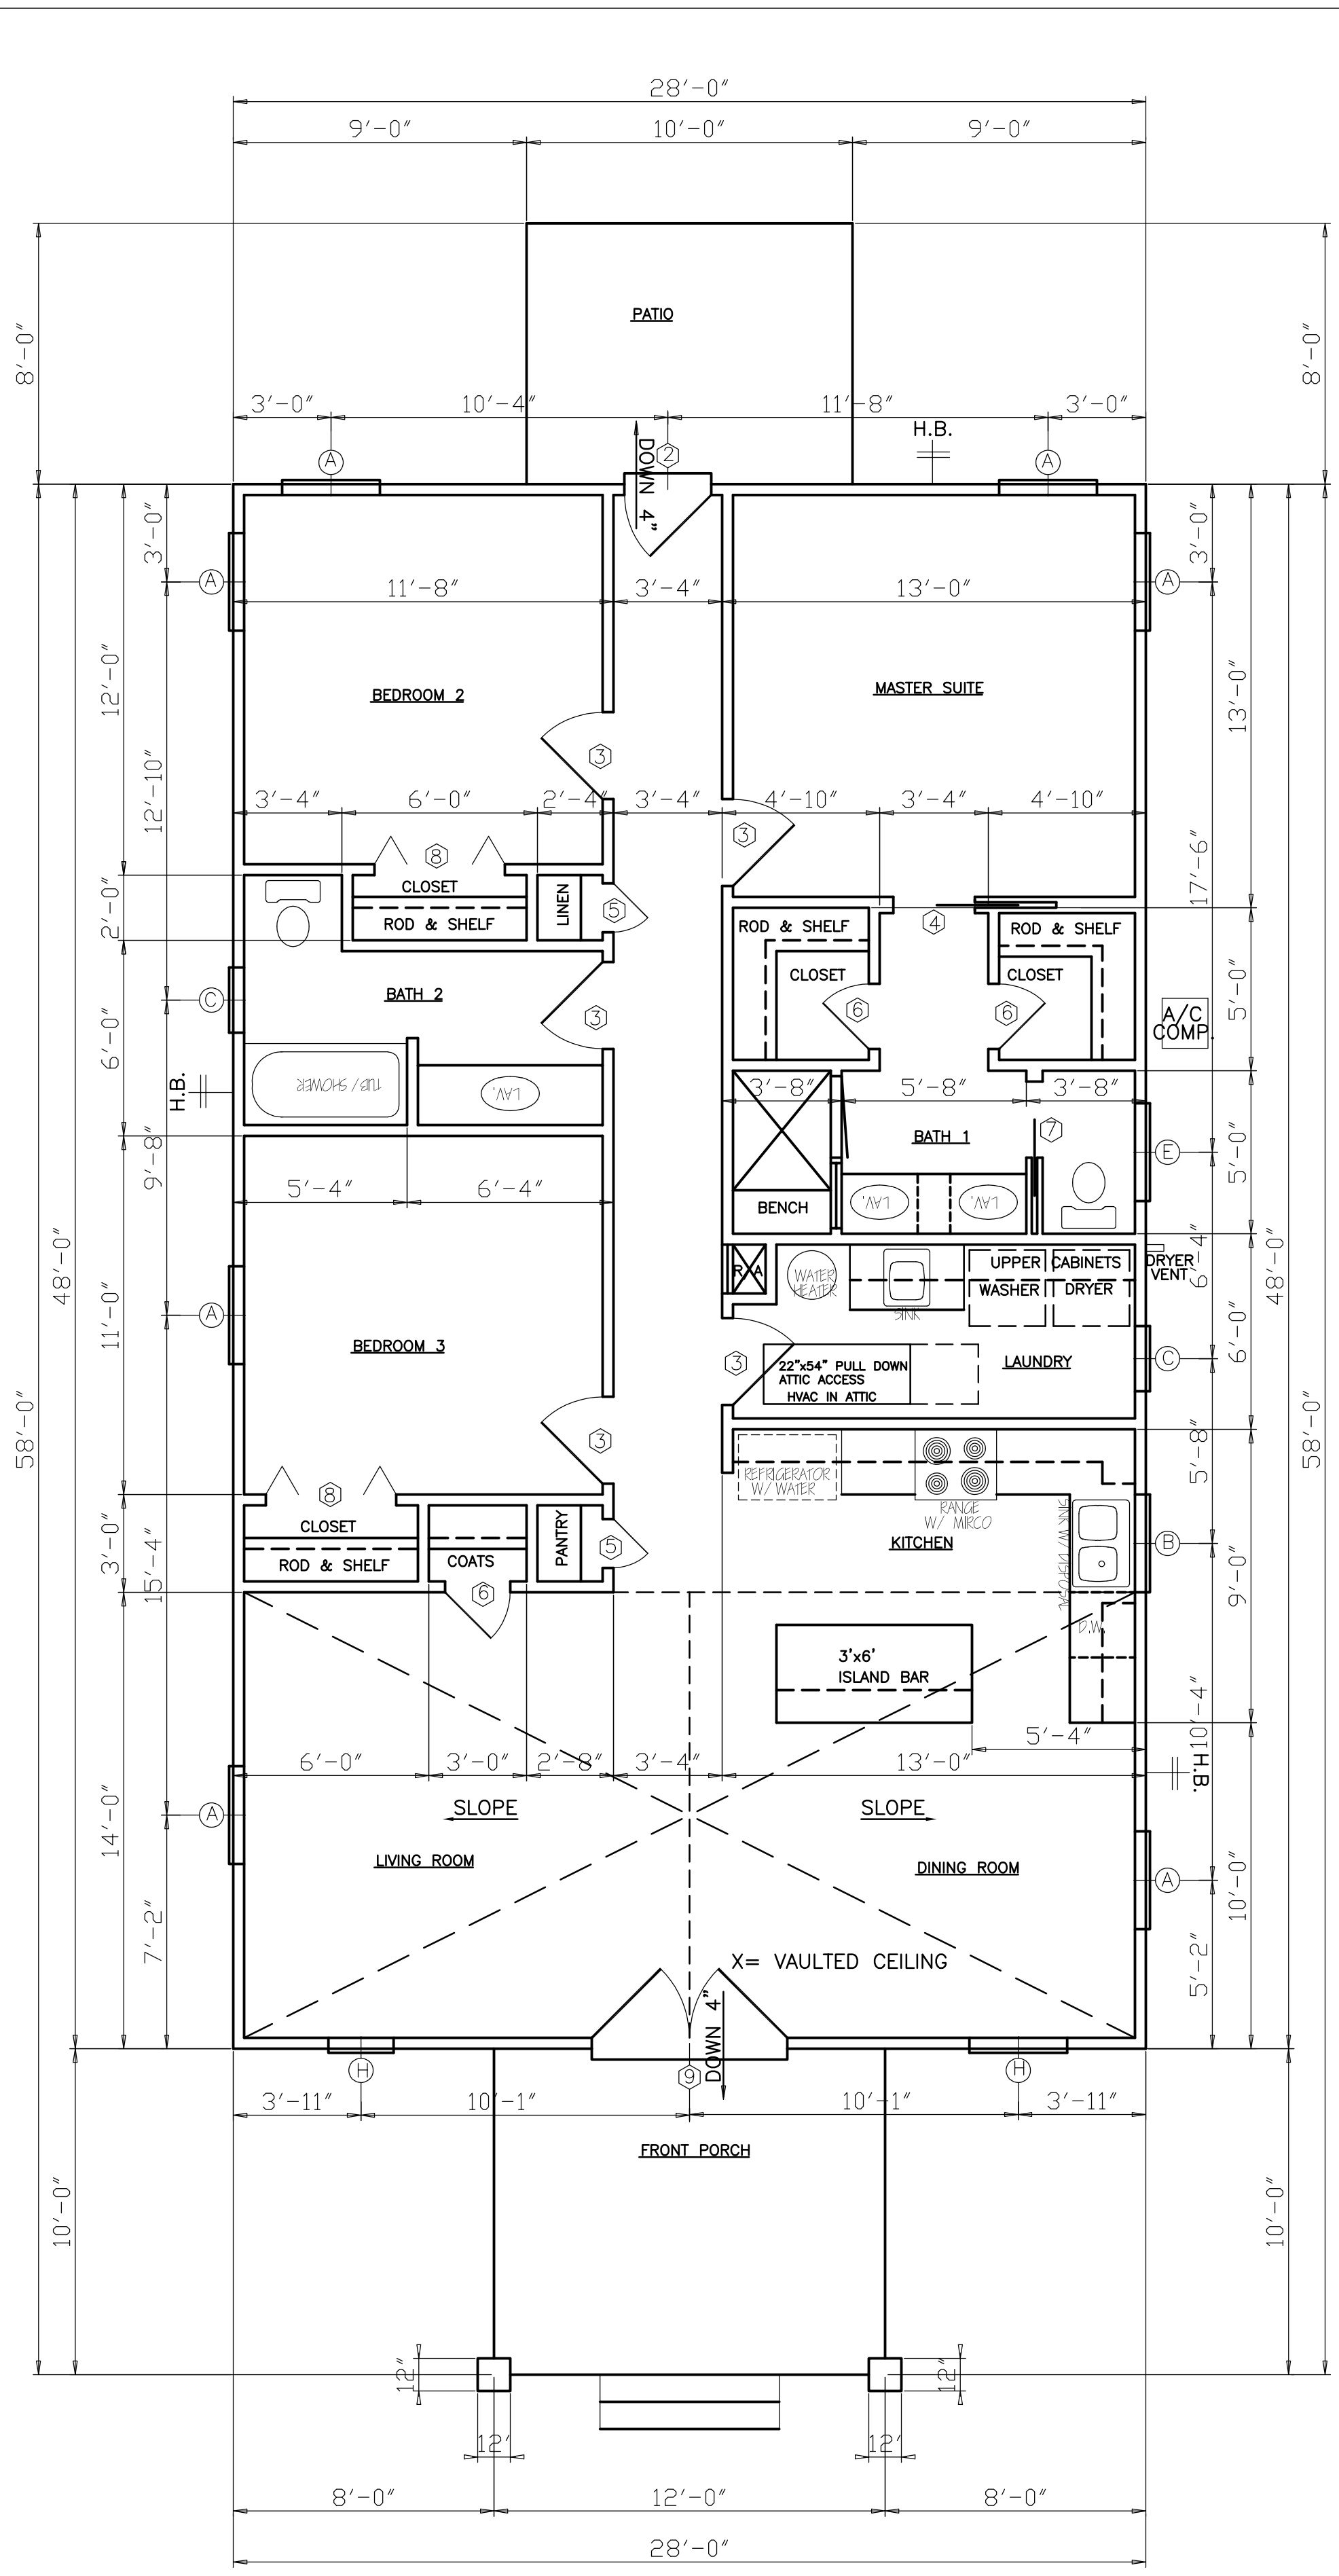

FLOOR PLAN 3

FINISH ROOM SCHEDULE				DOOR SCHEDULE				WINDOW SCHEDULE			
ROOM	FLOOR	WALLS	CEILING	NO.	SIZE	DESCRIPTION	REMARKS	LTR.	SIZE	DESCRIPTION	REMARKS
MASTER SUITE	CARPET	ORANG PEEL	ORANG PEEL	1	3'-0"x6'-8"x1 3/4"	DECORATIVE	INSULATED	A	3050	VINYL SINGLE HUNG	INSULATED
LIVING ROOM	CARPET	PAINT	TEXT	2	2'-8"x6'-8"x1 3/4"	HALF GLASS	INSULATED	B	3030	VINYL SINGLE HUNG	INSULATED
BEDROOM 2	CARPET			3	2'-8"x6'-8"x1 3/8"	6-PANEL	MASONITE PAINT	C	2040	VINYL SINGLE HUNG	INSULATED
BEDROOM 3	CARPET			4	2'-6"x6'-8"x1 3/8" POCKET	6-PANEL	MASONITE PAINT	D	3010	TEMPERED	INSULATED
DINING	TILE			5	1'-6"x6'-8"x1 3/8"	6-PANEL	MASONITE PAINT	E	3010	TRANSOM	INSULATED
BATH 1	TILE			6	2'-0"x6'-8"x1 3/8"	6-PANEL	MASONITE PAINT	F	3030	TEMPERED	INSULATED
BATH 2	TILE			7	2'-4"x6'-8"x1 3/8" POCKET	6-PANEL	MASONITE PAINT	G	2030	VINYL SINGLE HUNG	INSULATED
KITCHEN	TILE			8	(2) 2'-0"x6'-8"x1 3/8"	BI-FOLD	MASONITE PAINT	H	2050	VINYL SINGLE HUNG	INSULATED
LAUNDRY	TILE			9	3'-0"x6'-8"x1 3/4"	DECORATIVE	INSULATED				


SOURCE: LIVING 1344 PATIO 80 FRONT PORCH 144

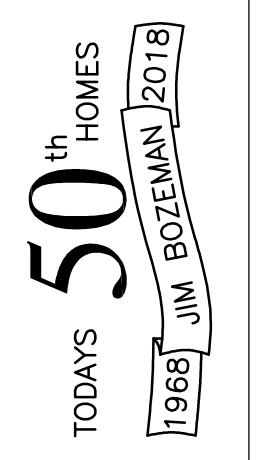


DESCRIPTION: FLOOR
 © COPYRIGHT 2018. RIGHTS RESERVED. DO NOT REPRODUCE WITHOUT WRITTEN PERMISSION OF JAMES C. BOZEMAN, OR TODAY'S HOMES OF NORTHWEST FLORIDA, INC. VERIFY DIMENSIONS BEFORE CONSTRUCTION. DESIGNER IS NOT RESPONSIBLE FOR ANY CHANGES TO ORIGINAL DESIGNS.

DRAWN BY: B. BROWN
 DATE: _____
 SCALE: 1/4" = 1'-0"
 SHEET NUMBER: _____
 DRAWING NO.: _____

Today's Homes of Northwest Florida, Inc.
 DESIGNER: JAMES C. BOZEMAN
 101 S. ALCANTAZA ST., PENSACOLA, FL 32502
 (850) 432-3510 FAX: 434-2375

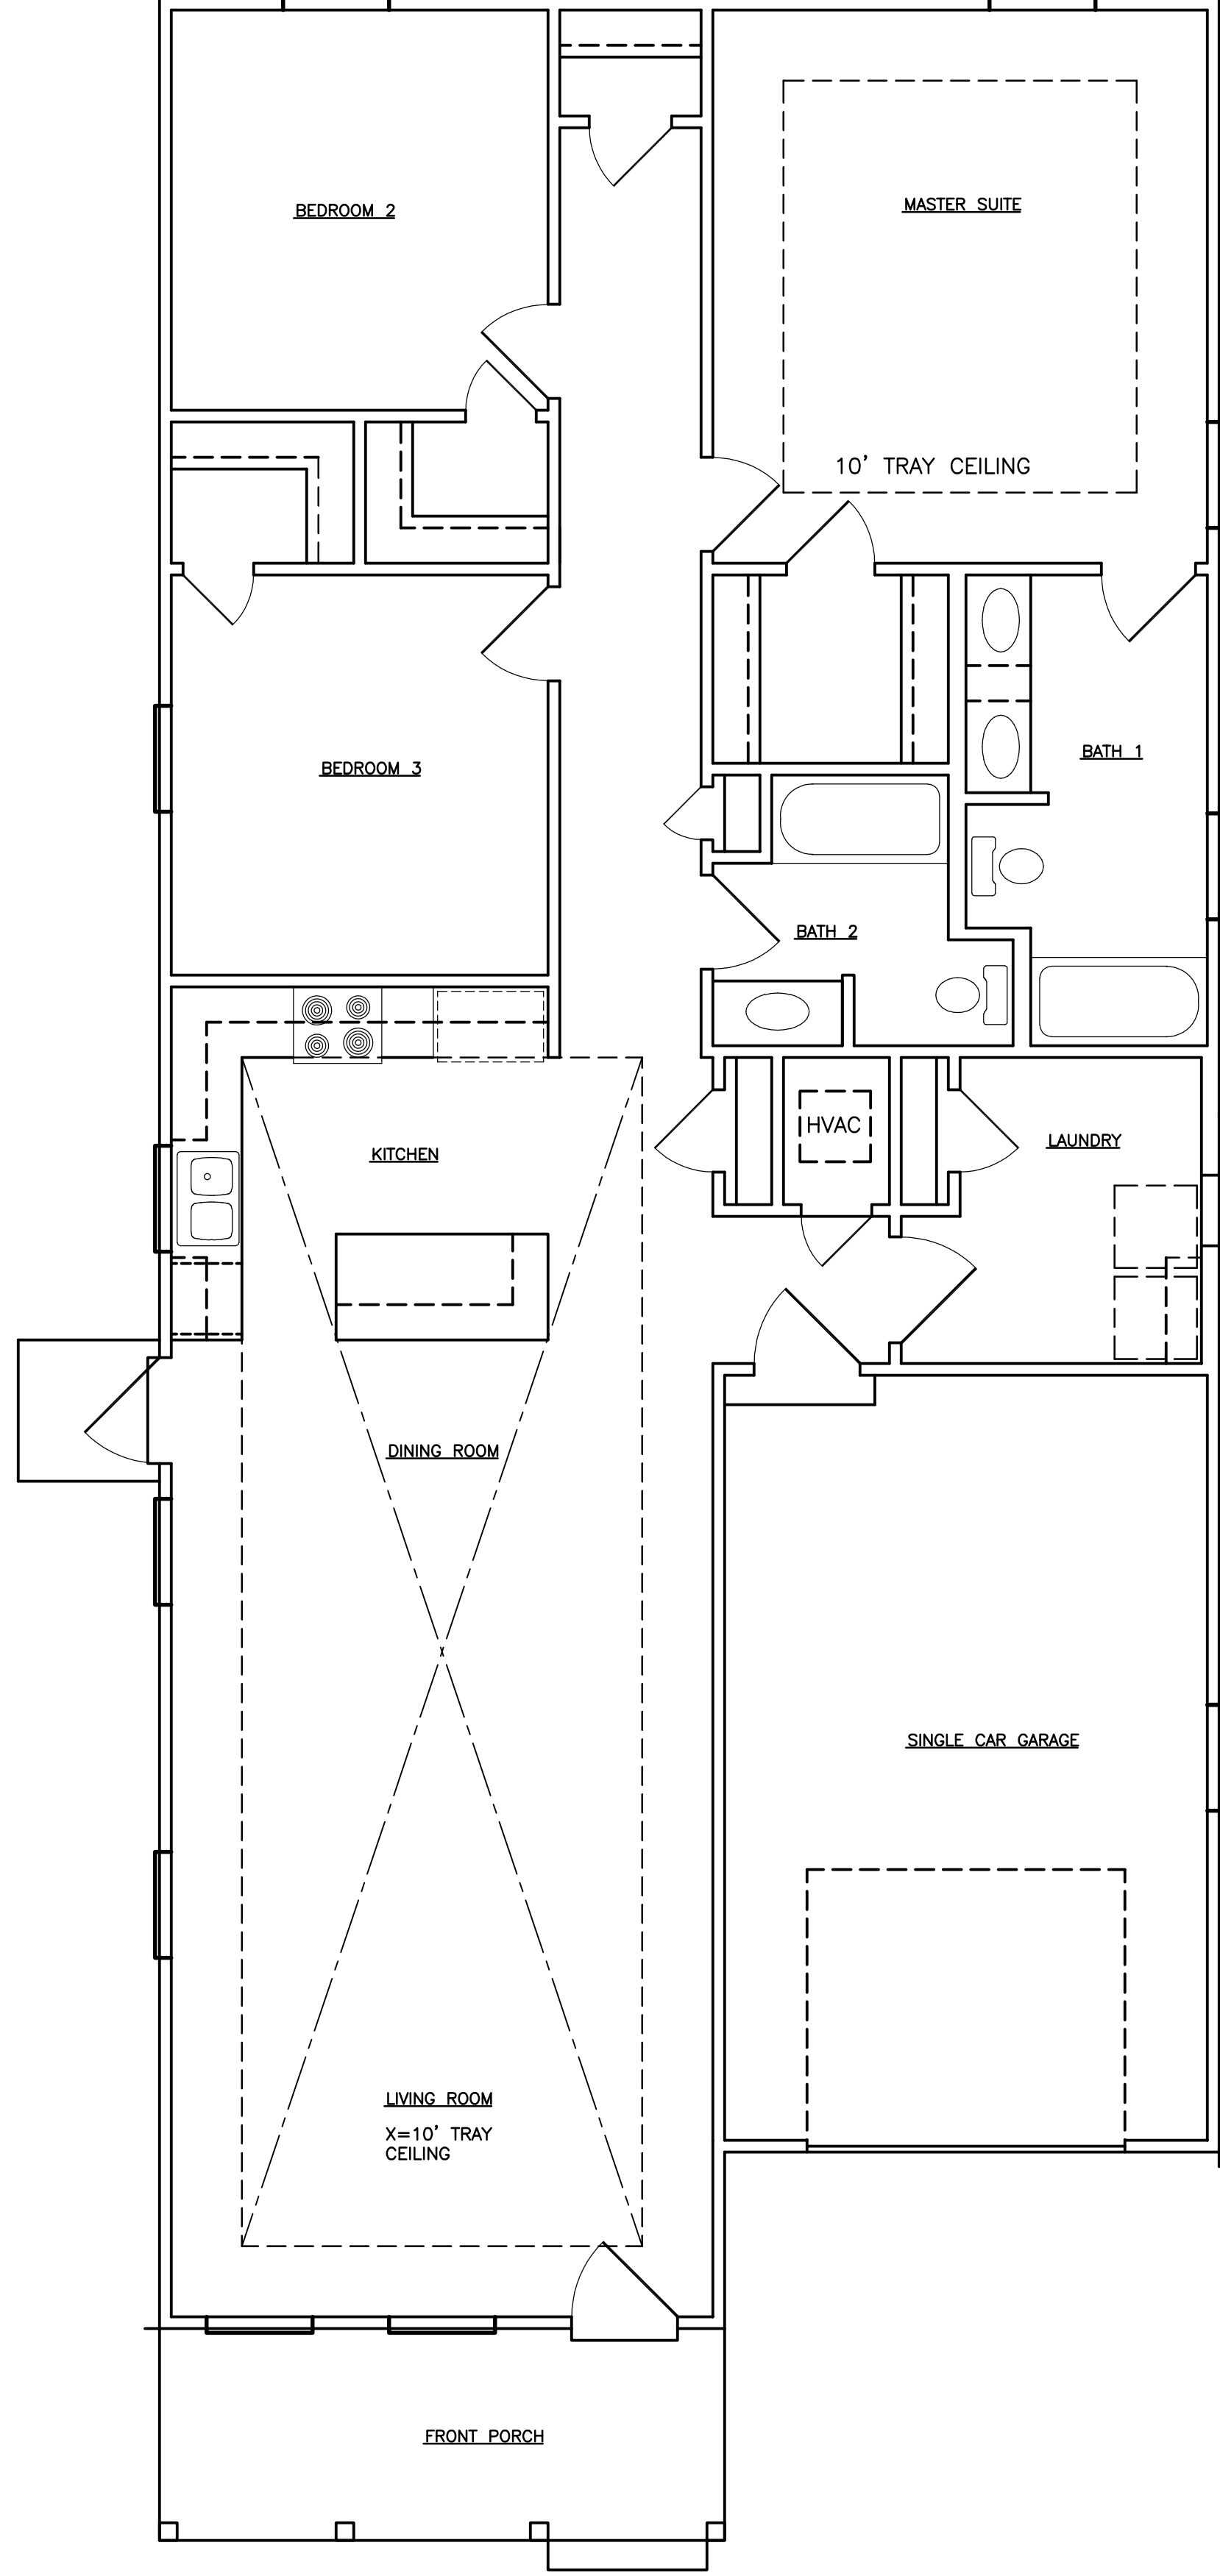

ROOM	FLOOR FINISH	WALLS	CEILING	DOORS	WINDOWS	NO.	SIZE	DESCRIPTION	REMARKS	DOOR SCHEDULE	WINDOW SCHEDULE	LR	SIZE	DESCRIPTION	REMARKS		
MASTER SUITE	CARPET	ORANG PEEL	ORANG PEEL	6-PANEL	6-PANEL	1	3'-0" x 8'-1" x 3/8"	DECORATIVE	INSULATED	6-PANEL	A	3050	VINYL SINGLE HUNG	INSULATED			
LIVING ROOM	CARPET	ORANG PEEL	ORANG PEEL	6-PANEL	6-PANEL	2	3'-0" x 8'-1" x 3/8"	GLASS CENTER W/ BLINDS	INSULATED	6-PANEL	B	3030	VINYL SINGLE HUNG	INSULATED			
BEDROOM 2	CARPET	PANT	TEXT	6-PANEL	6-PANEL	3	2'-0" x 8'-1" x 3/8"	6-PANEL	INSULATED	6-PANEL	C	3050	VINYL SINGLE HUNG	INSULATED			
BEDROOM 3	CARPET			6-PANEL	6-PANEL	4	2'-0" x 8'-1" x 3/8"	6-PANEL	MASONITE PAINT	6-PANEL	D	3010	TRANSOM	INSULATED			
DINING	TILE			6-PANEL	6-PANEL	5	2'-0" x 8'-1" x 3/8"	6-PANEL	MASONITE PAINT	6-PANEL	E	2030	VINYL SINGLE HUNG	INSULATED			
BATH 1	TILE			6-PANEL	6-PANEL	6	2'-0" x 8'-1" x 3/8"	6-PANEL	MASONITE PAINT	6-PANEL	F						
BATH 2	TILE			6-PANEL	6-PANEL	7	2'-0" x 8'-1" x 3/8"	6-PANEL	MASONITE PAINT	6-PANEL							
KITCHEN	TILE			6-PANEL	6-PANEL	8	3'-0" x 7'-6" x 3/8"	6-PANEL	MASONITE PAINT	6-PANEL							
LAUNDRY	TILE			6-PANEL	6-PANEL	9	2'-0" x 7'-6" x 3/8"	6-PANEL	MASONITE PAINT	6-PANEL							
GARAGE	CONCRETE			6-PANEL	6-PANEL	10	1'-6" x 6'-8" x 3/8"	OVERHEAD GARAGE DOOR	MASONITE PAINT	6-PANEL							
				6-PANEL	6-PANEL	11	9'8"	OVERHEAD GARAGE DOOR	MASONITE PAINT	6-PANEL							
				6-PANEL	6-PANEL	12	9'8"	OVERHEAD GARAGE DOOR	MASONITE PAINT	6-PANEL							

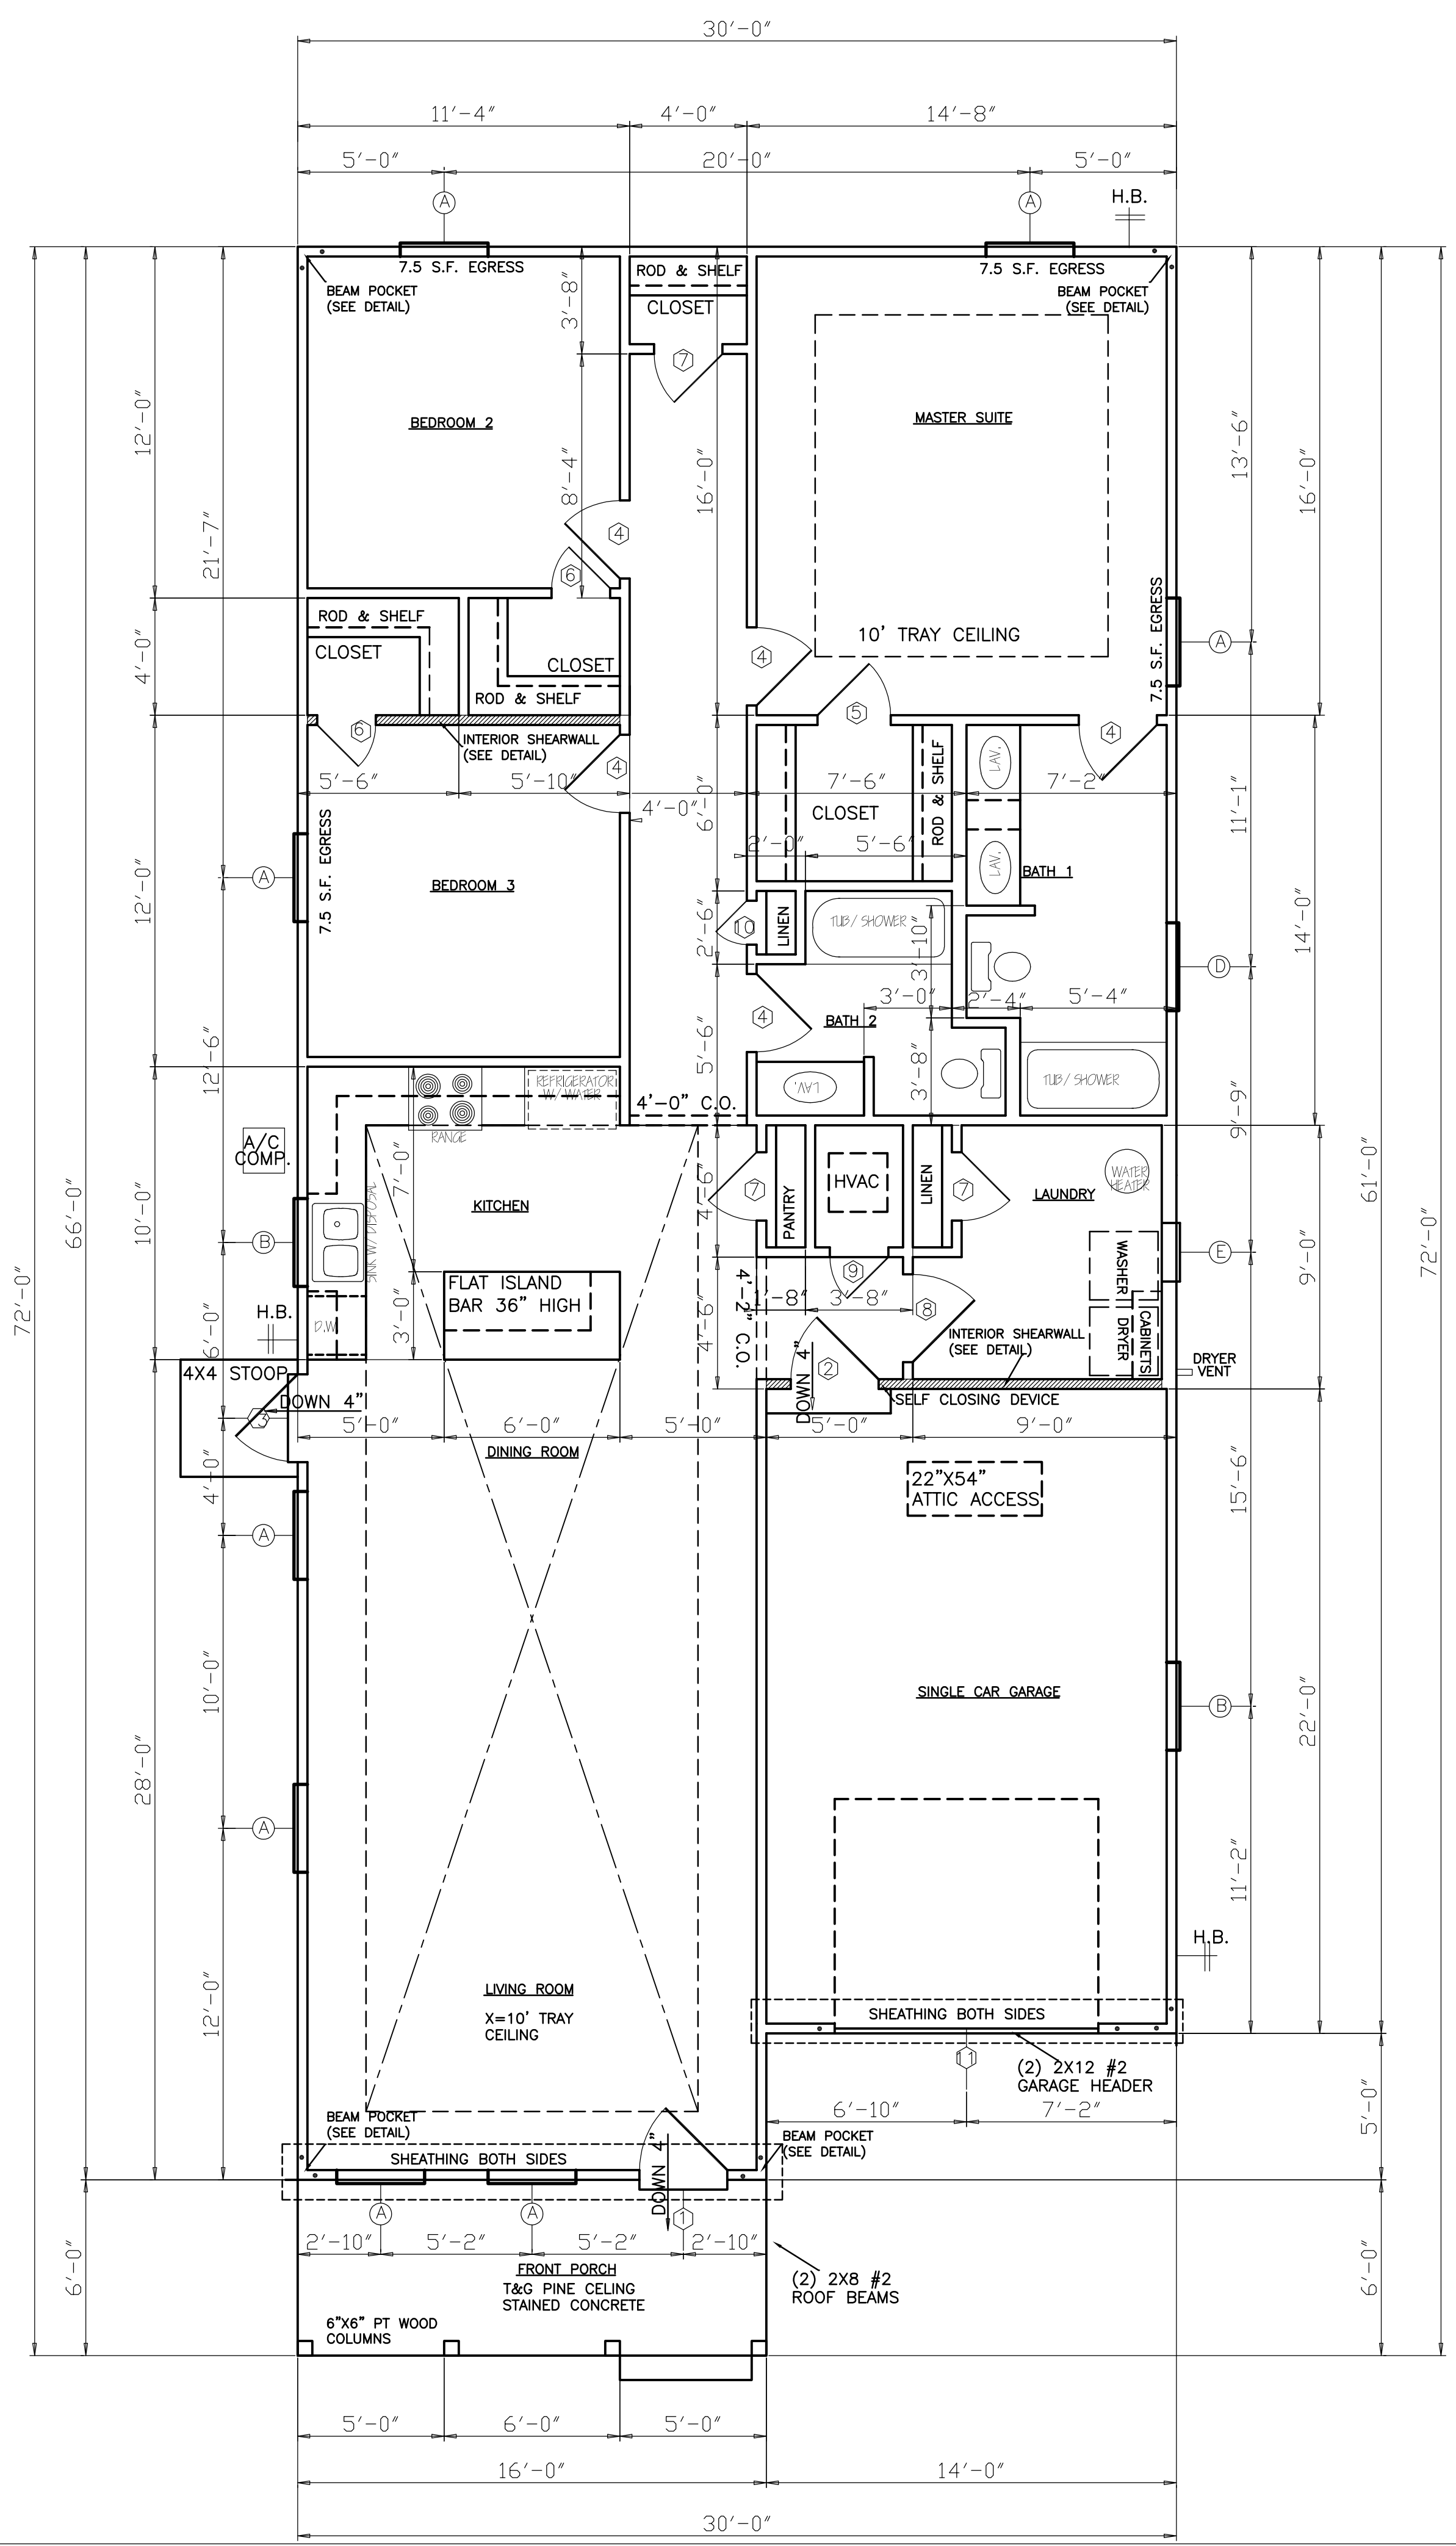

DESCRIPTION: FLOOR/FOUNDATION
 © COPYRIGHT 2017, RIGHTS RESERVED. DO NOT REPRODUCE WITHOUT WRITTEN PERMISSION OF JAMES C. BOZEMAN, OR TODAY'S HOMES OF NORTHWEST FLORIDA, INC. VERIFY DIMENSIONS BEFORE CONSTRUCTION. DESIGNER IS NOT RESPONSIBLE FOR ANY CHANGES TO ORIGINAL DESIGNS.

DRAWN BY: B. BROWN	DATE: JAN 2018
SCALE: 1/4" = 1'-0"	SHEET NUMBER: 3 OF 5
DRAWING NO.: A-0218	

Today's Homes of Northwest Florida, Inc.
 DESIGNER: JAMES C. BOZEMAN
 101 S. ALCANTARA ST., PENSACOLA, FL 32502
 (850) 432-3510 FAX: 434-2375