



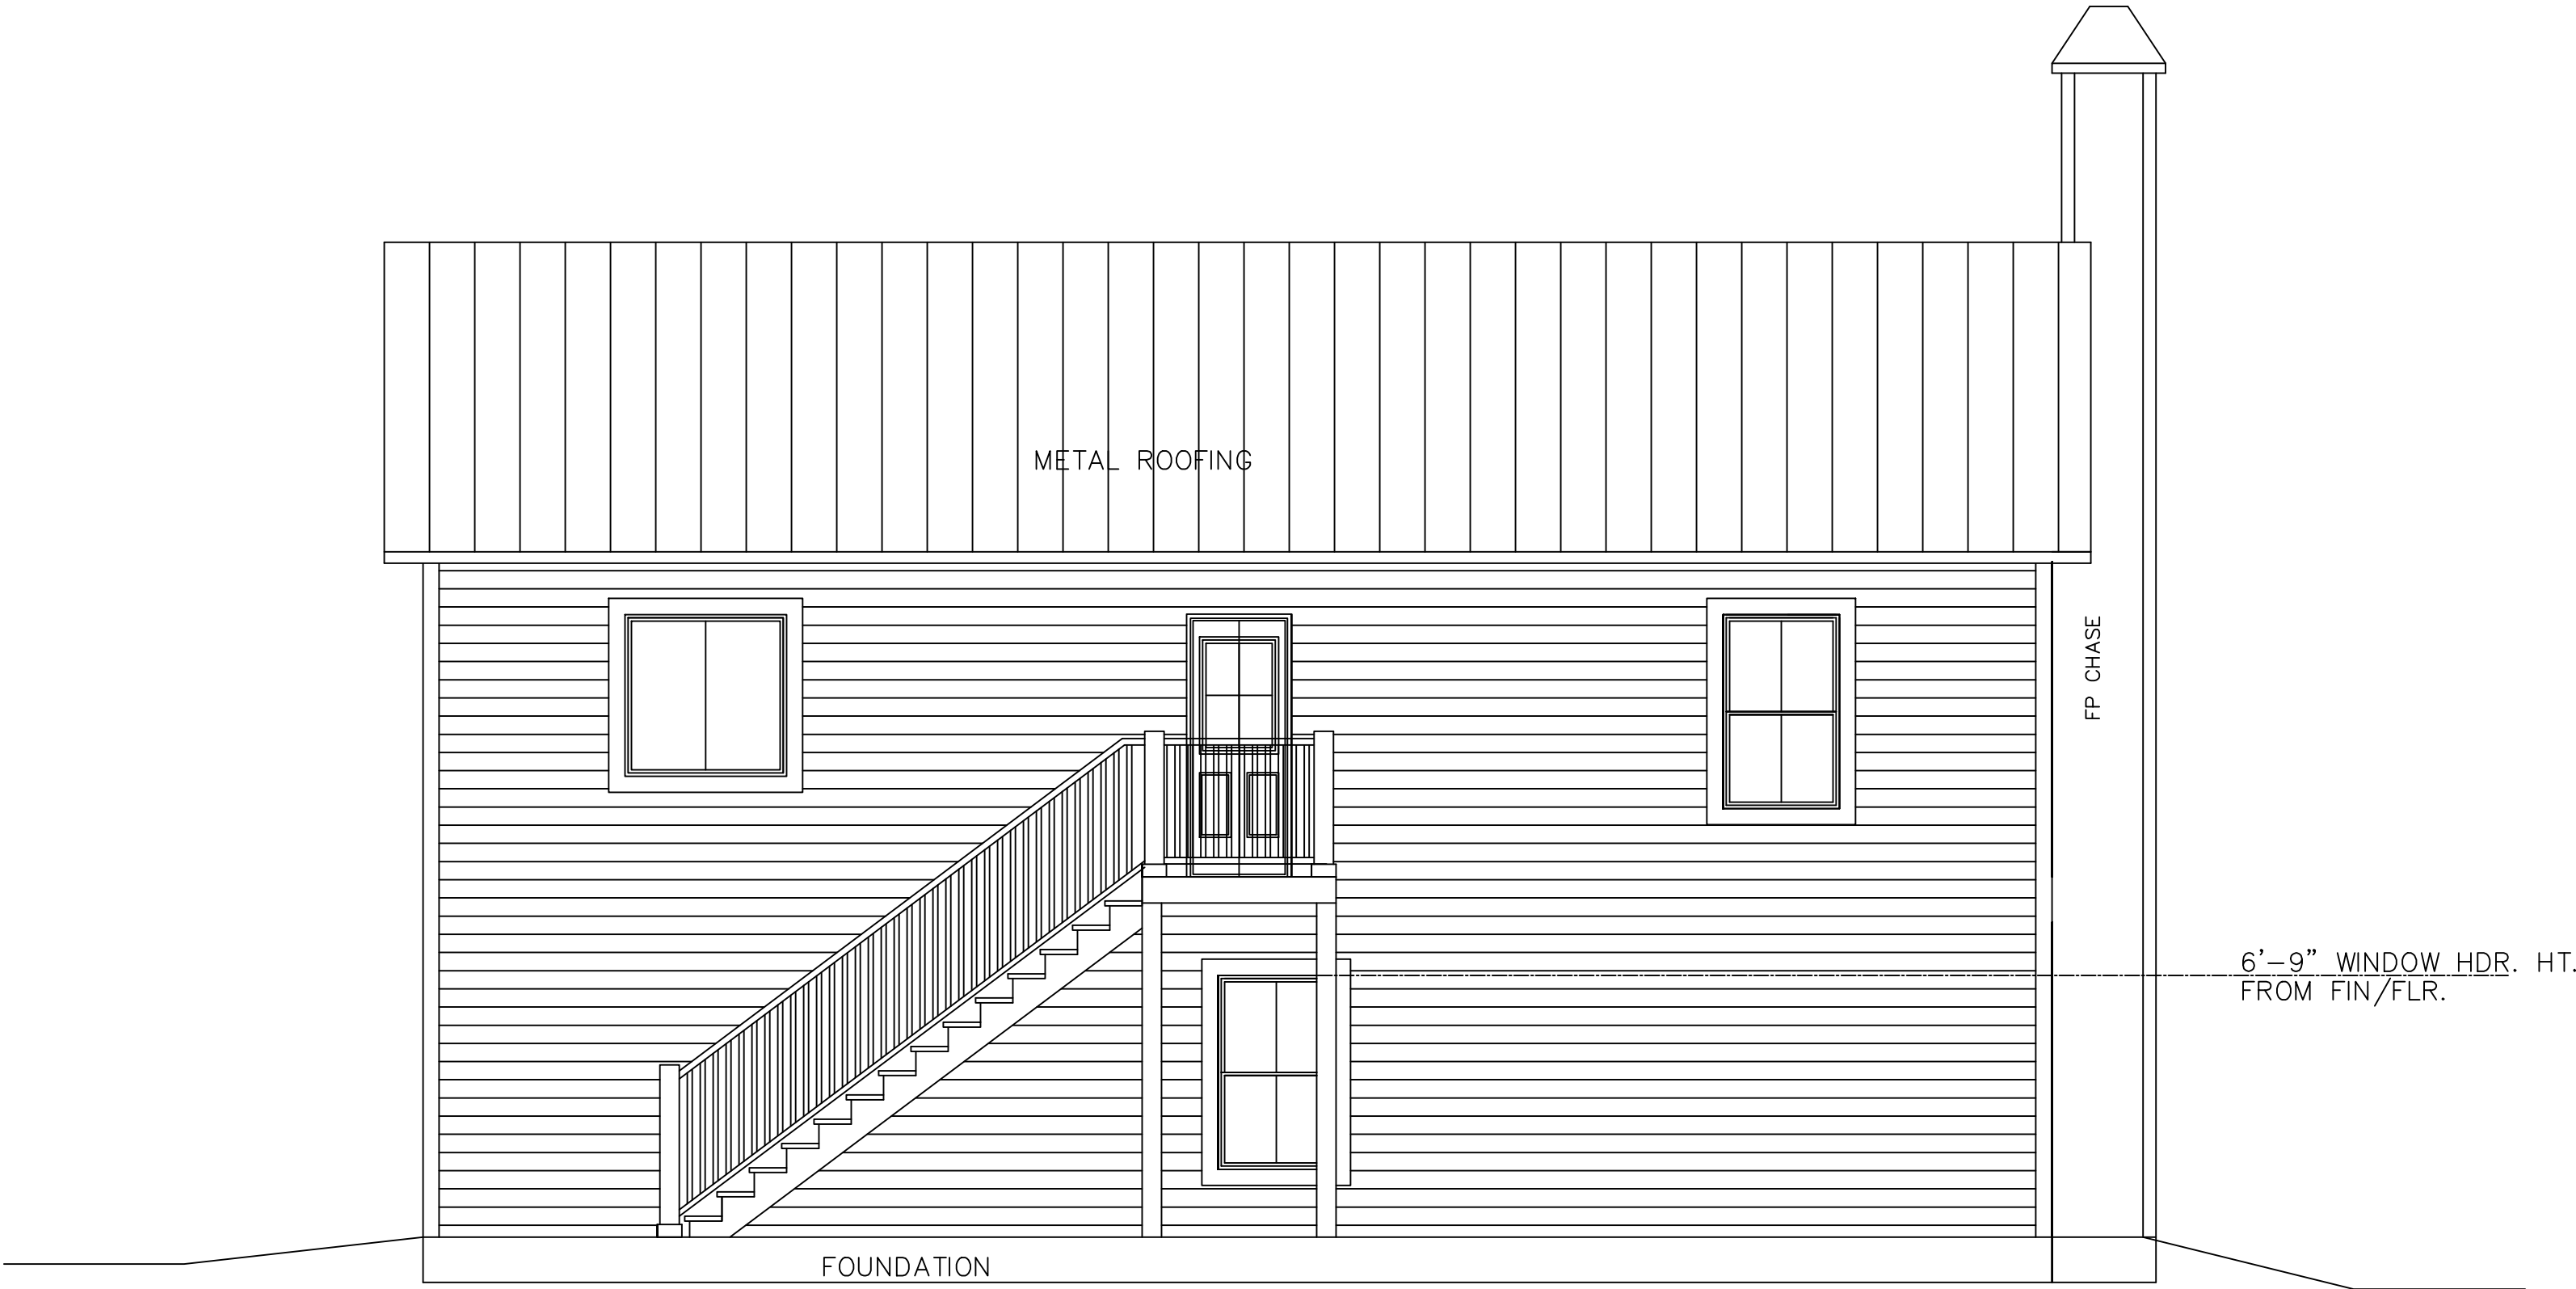

REAR ELEVATION

1/4" = 1'-0" (24" X 36")

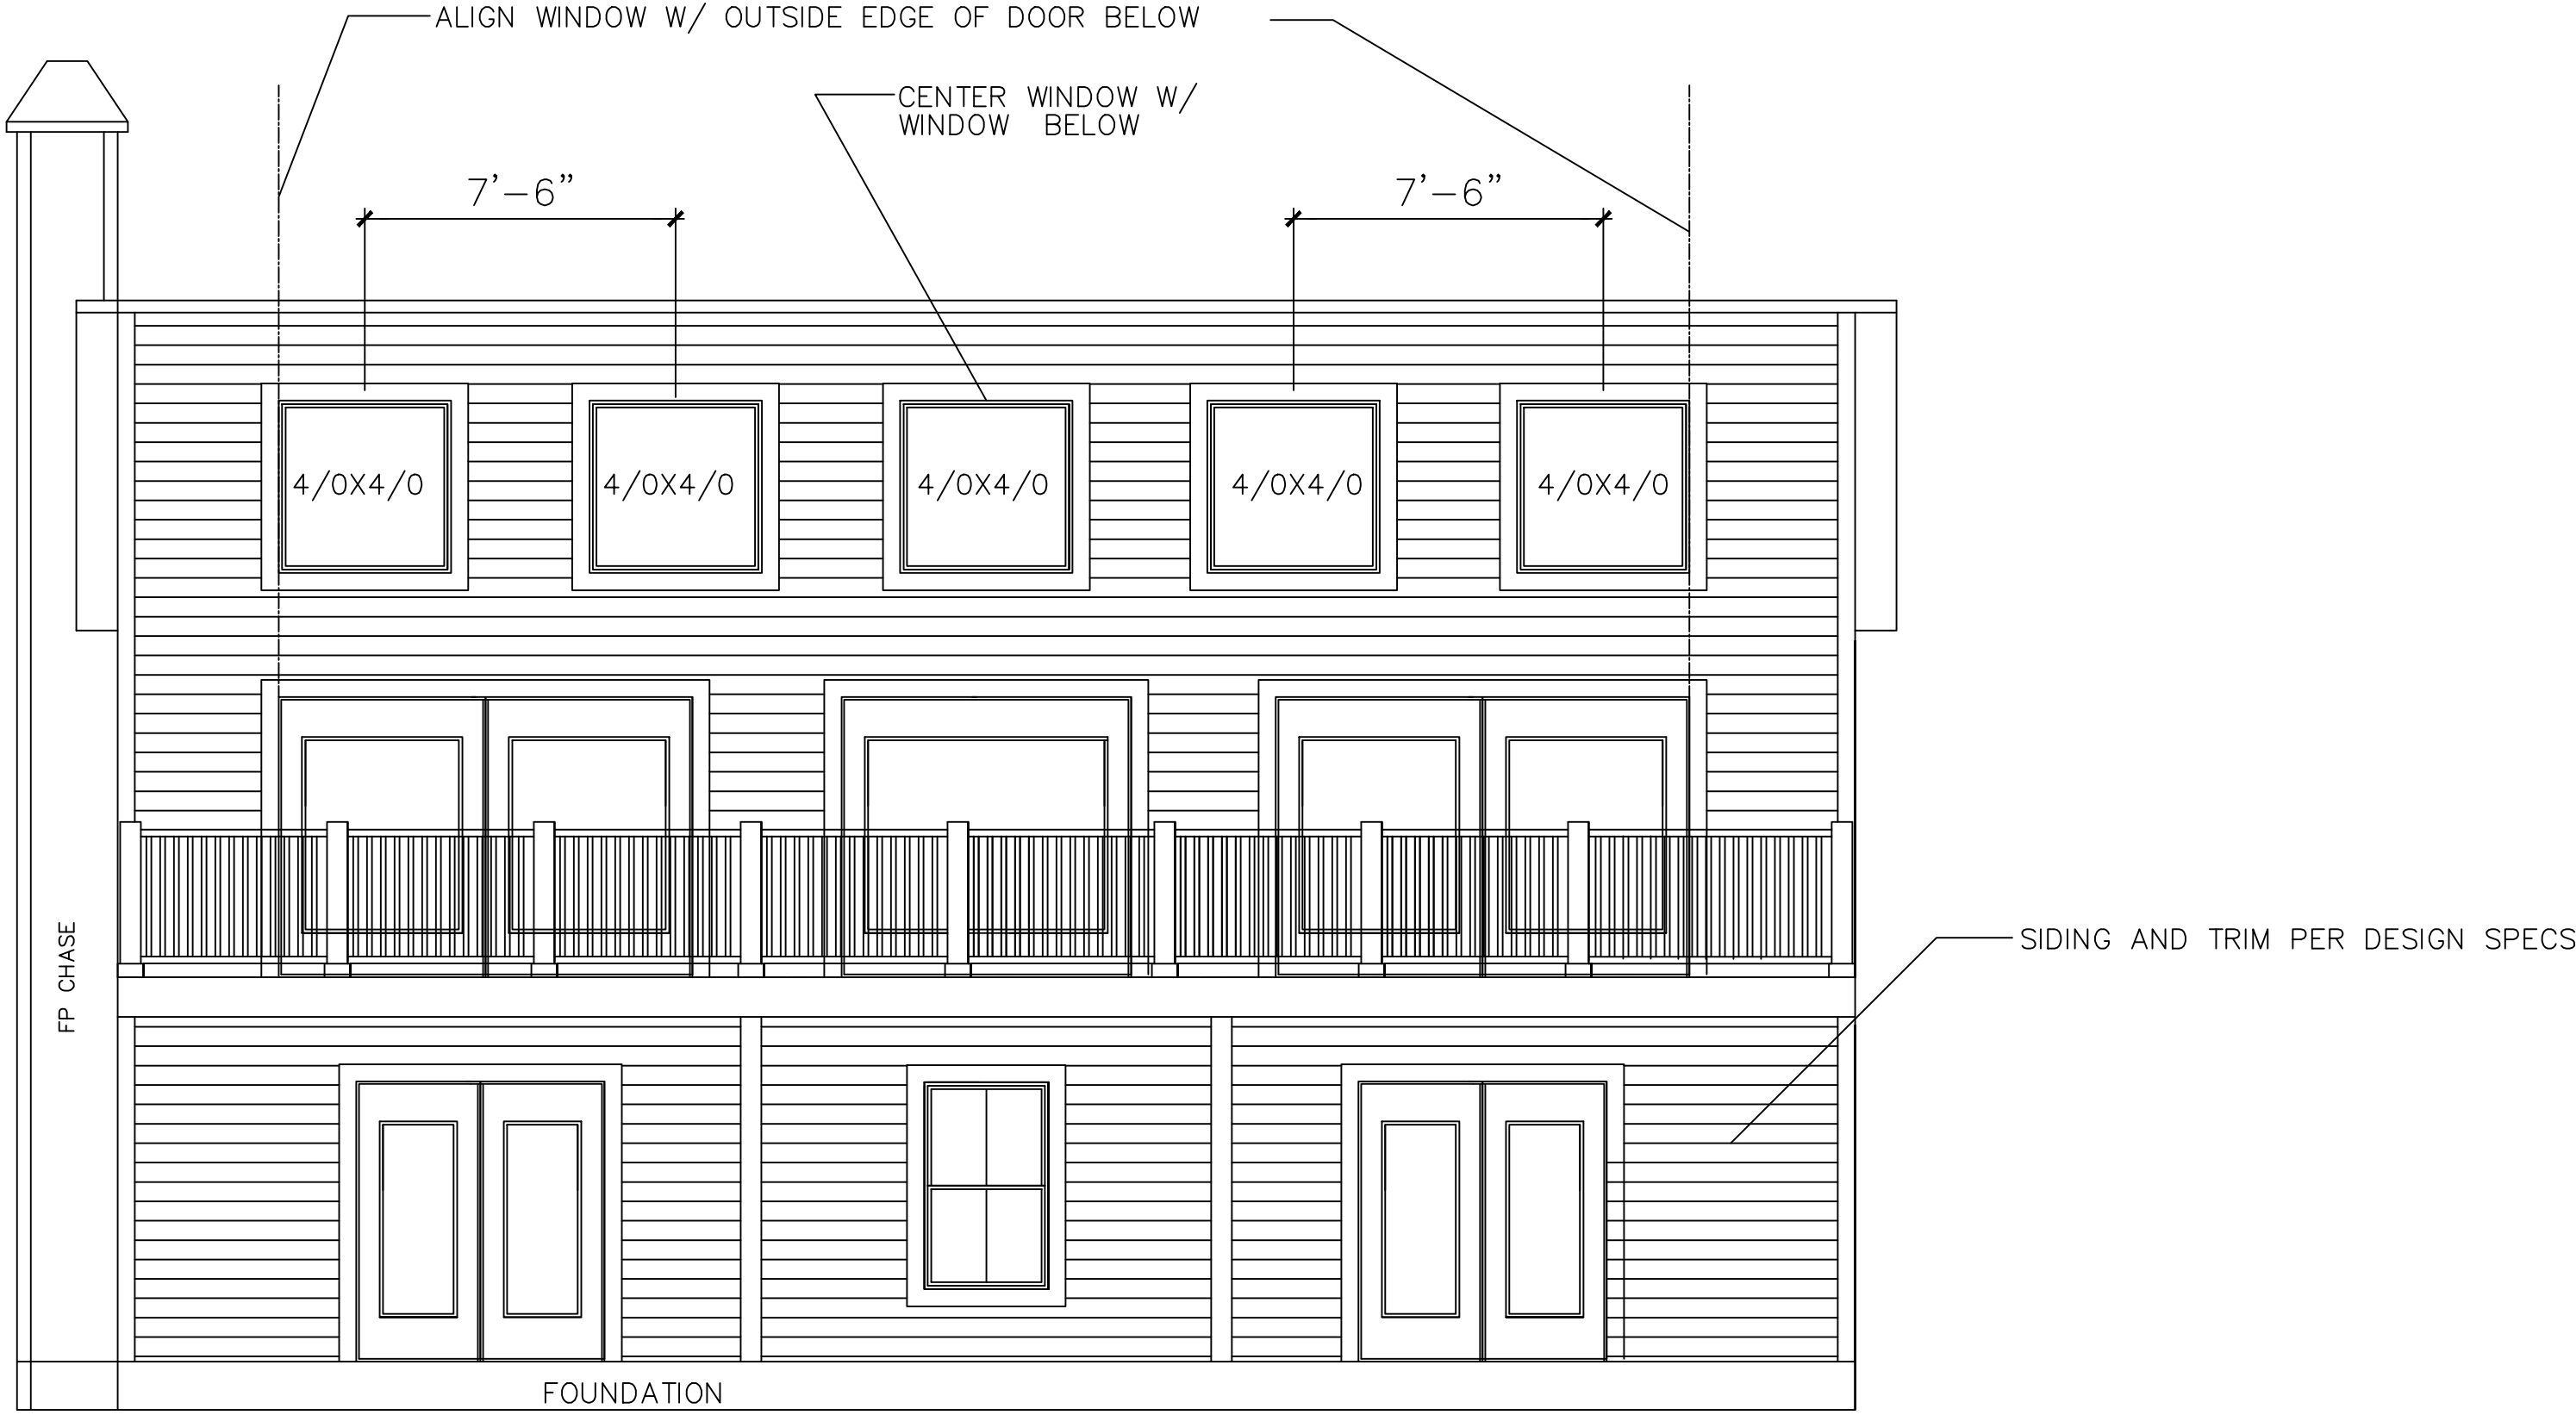

FRONT ELEVATION

1/4" = 1'-0" (24" X 36")

MARTIN DESIGN
CHARLESTON SC
843-901-6430

revisions:	
date:	drawn by:
.	.
.	.
.	.
.	.
.	.
.	.
.	.
.	.
designed by: E.MARTIN	
drawn by: E.MARTIN	
checked by:	
date:	

sheet:

A1

of: .



RIGHT ELEVATION

1/4" = 1'-0" (24" X 36")



LEFT ELEVATION

1/4" = 1'-0" (24" X 36")

MARTIN DESIGN
CHARLESTON SC
843-901-6430

revisions:	
date:	drawn by:
.	.
.	.
.	.
.	.
.	.
.	.
.	.
.	.
.	.
designed by: E.MARTIN	
drawn by: E.MARTIN	
checked by:	
date:	

sheet:

A2

of: .

--	--

sheet:

A3

of: .

CODE ANALYSIS

PLANS SHALL COMPLY WITH:


2021 International Residential Building Code and 2018 NC State Building Code

PLANS SHALL COMPLY WITH:
2021 International Residential Building Code and 2018 NC State Building Code

LOWER FLOOR


$$1/4" = 1'-0" (24" \times 36")$$

ALL EXTERIOR WALLS TO BE 2X6

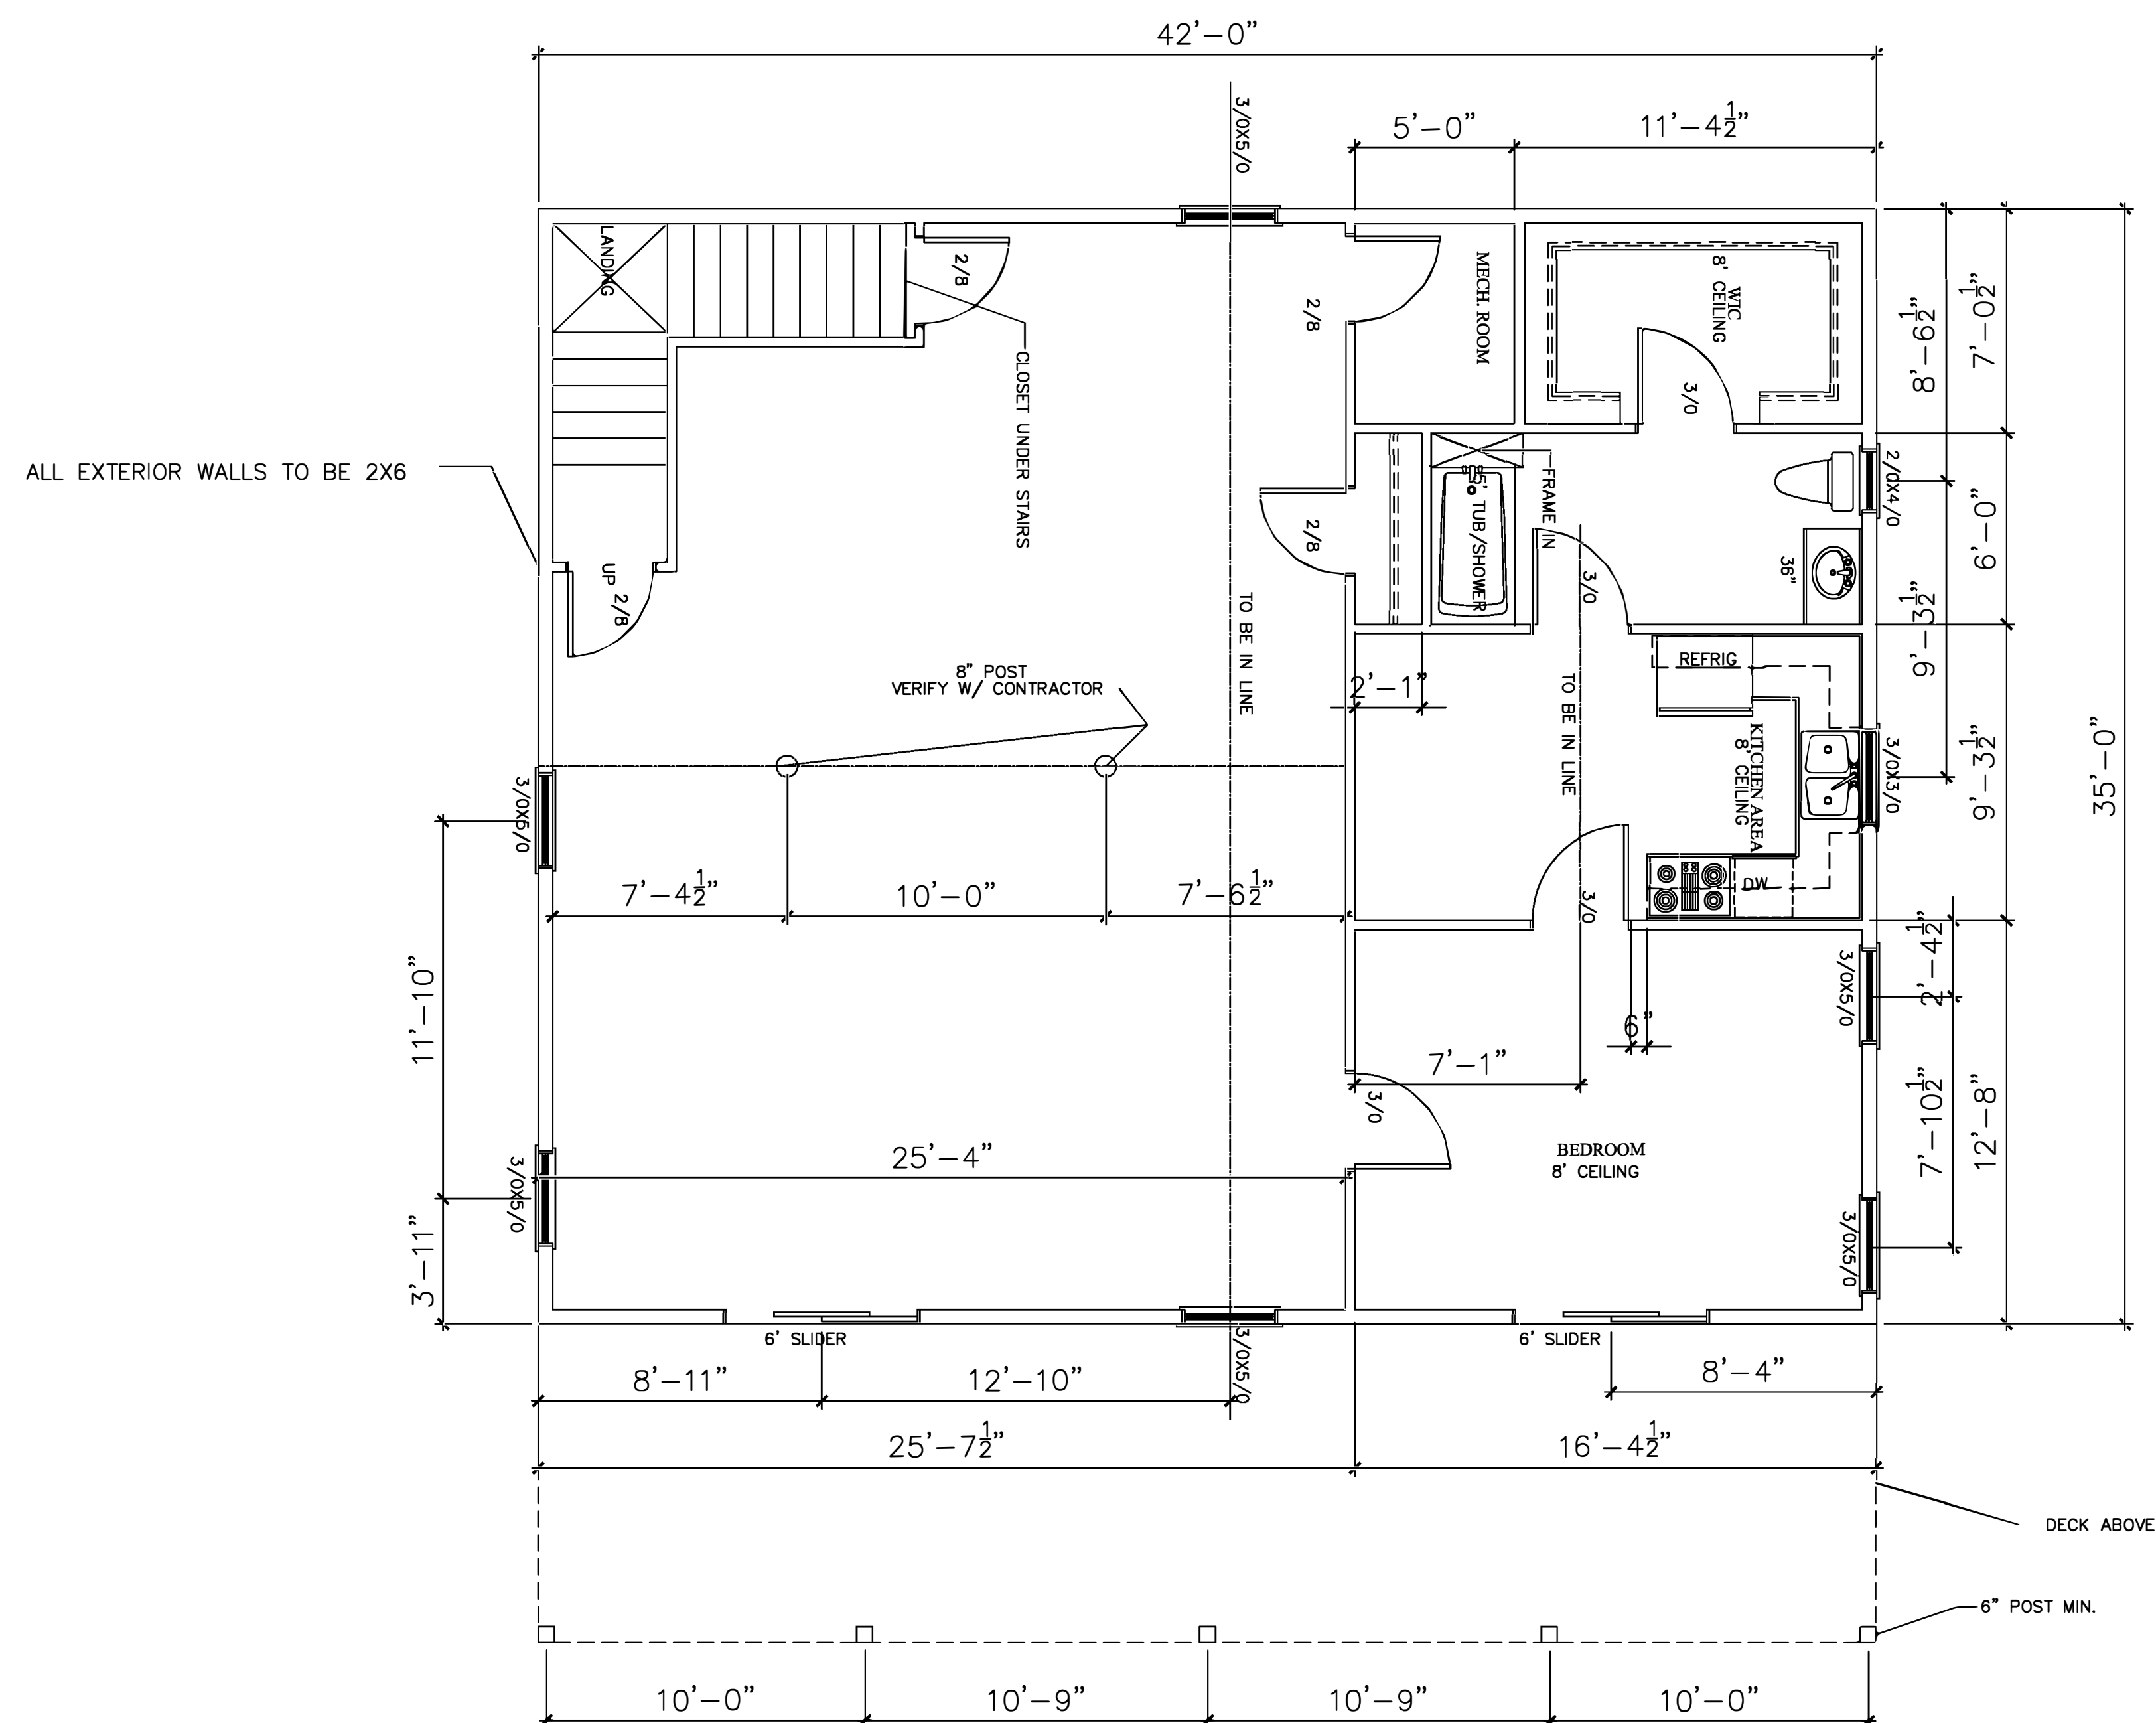

CODE ANALYSIS

PLANS SHALL COMPLY WITH:
2021 International Residential Building Code and 2018 NC State
Building Code

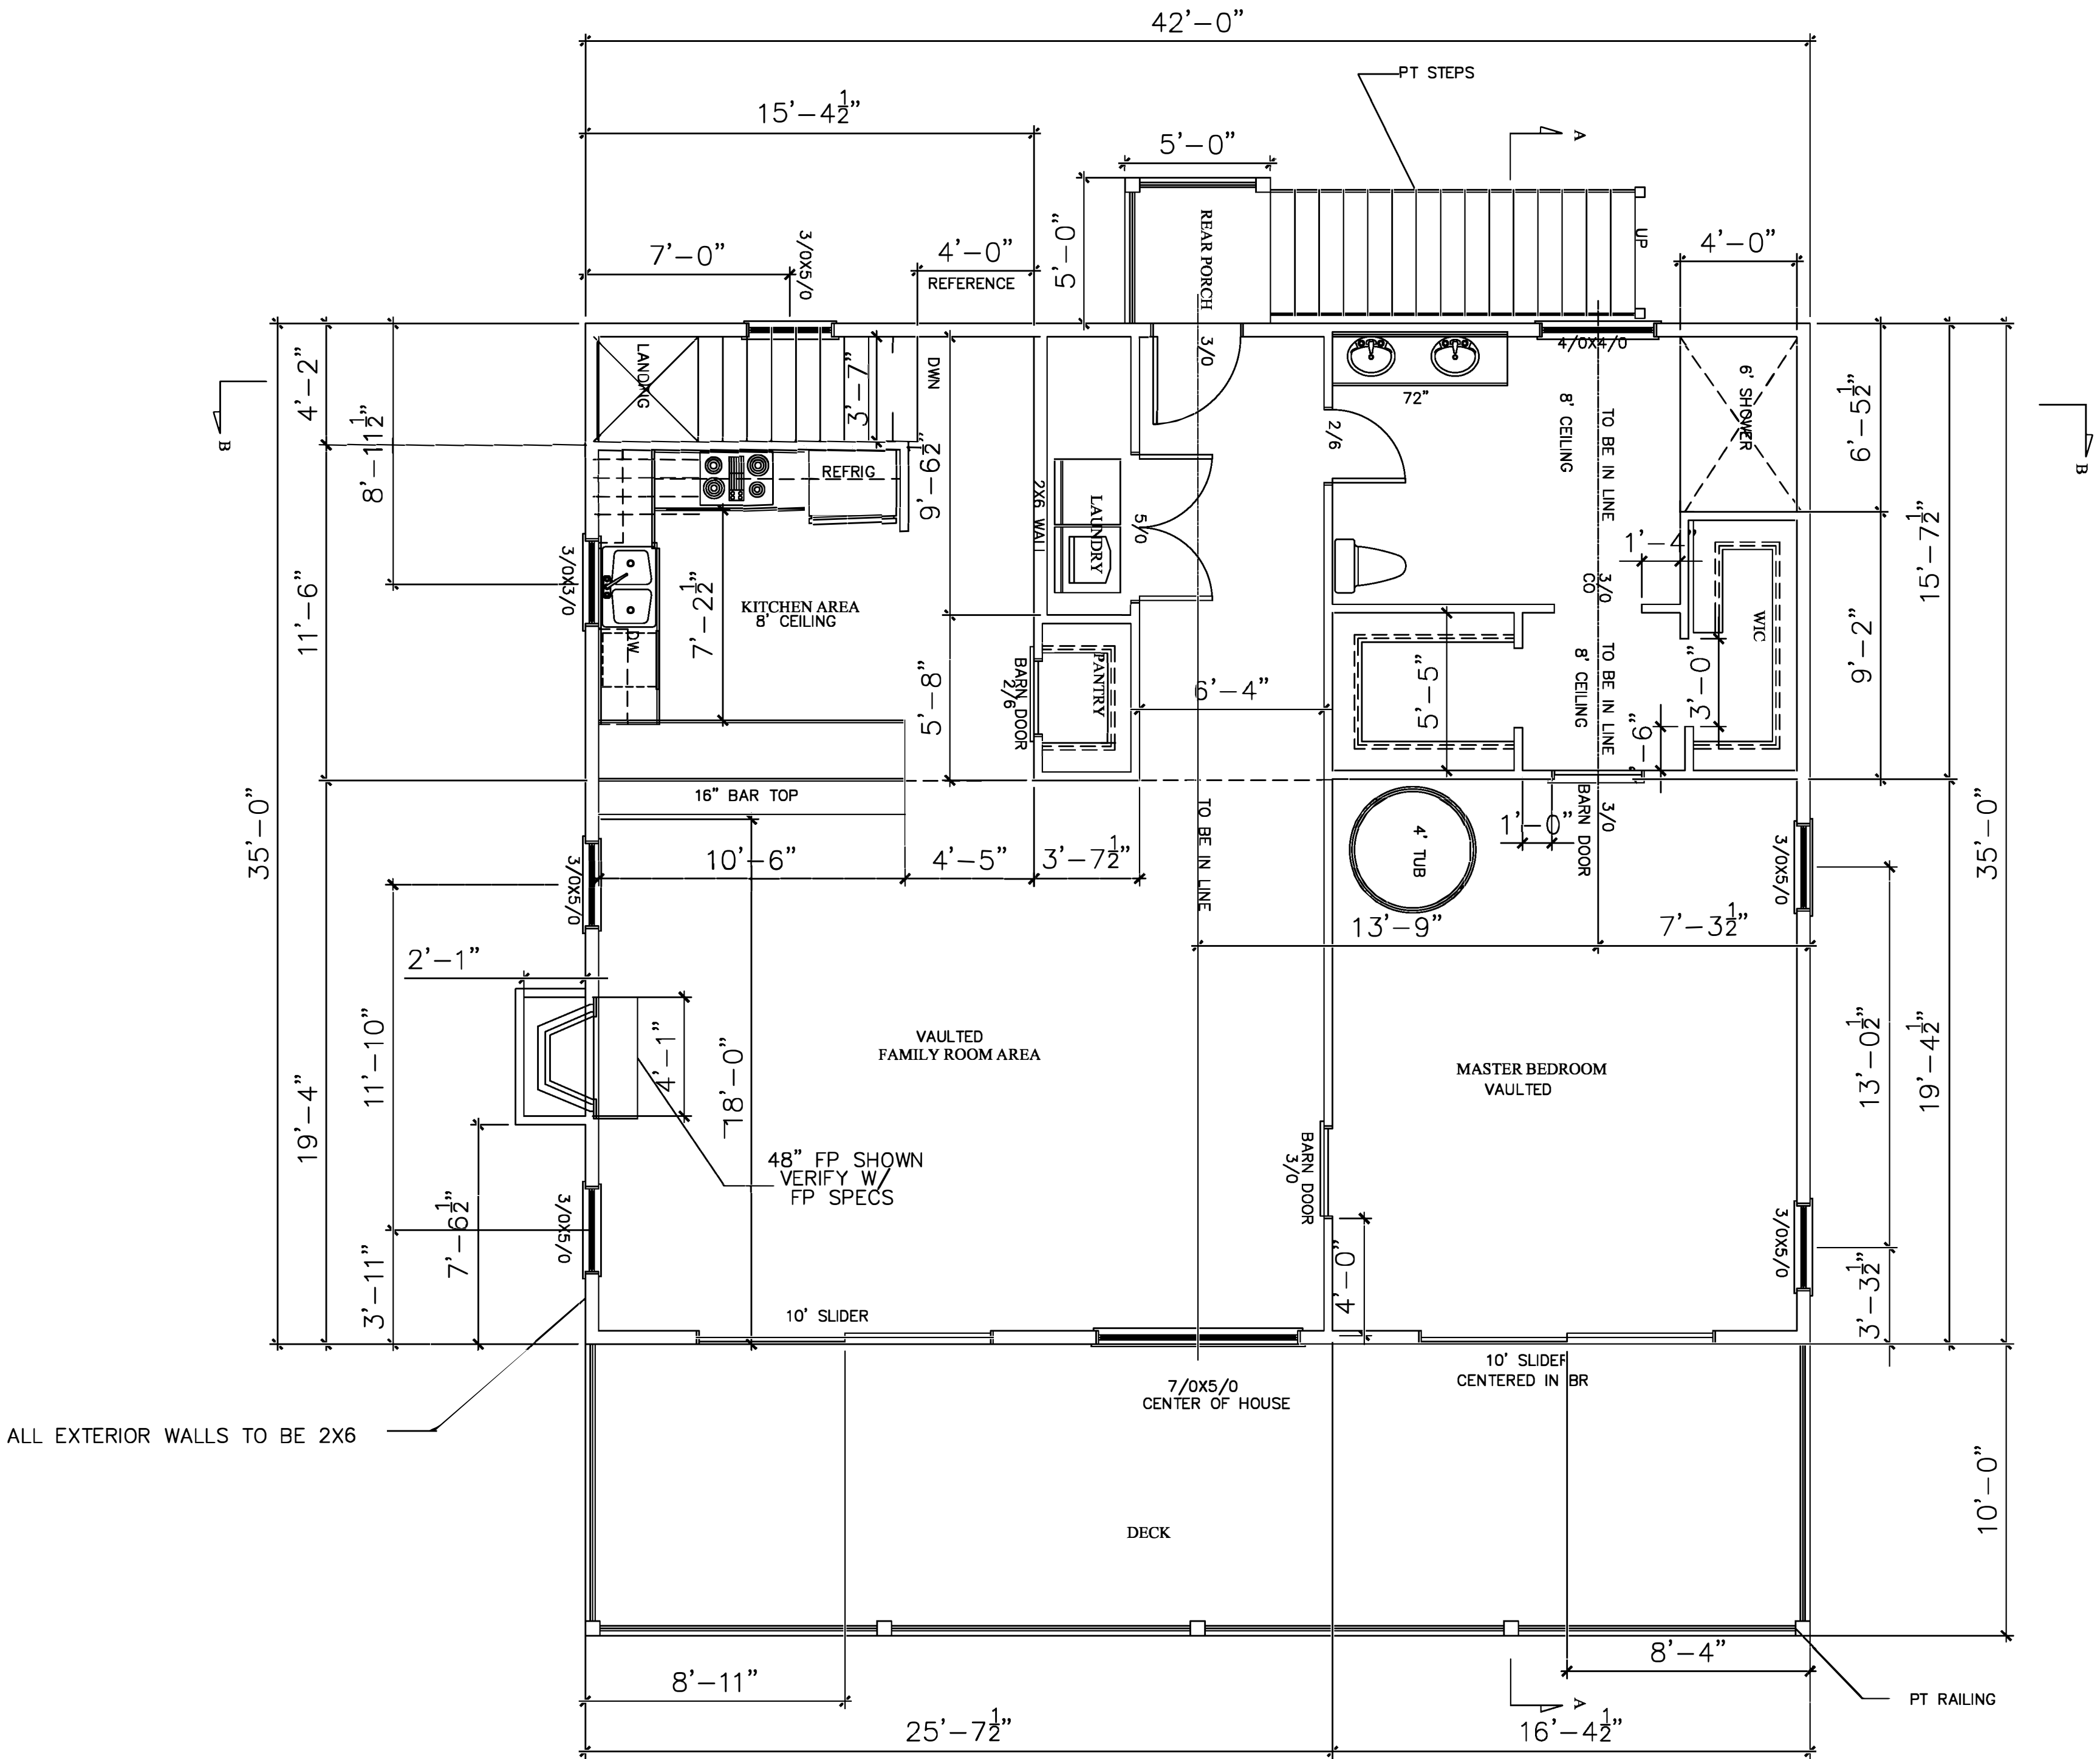

MAIN FLOOR

1/4" = 1'-0" (24" X 36")



ALL EXTERIOR WALLS TO BE 2X6

MARTIN DESIGN
CHARLESTON SC
843-901-6430

revisions:	
date:	drawn by:

designed by: E.MARTIN
drawn by: E.MARTIN
checked by: .
date: .

sheet:
A4
of: .

  

1/4" = 1'-0" (24" X 36")


CH

[illegible]

sheet:

A5

of: ■

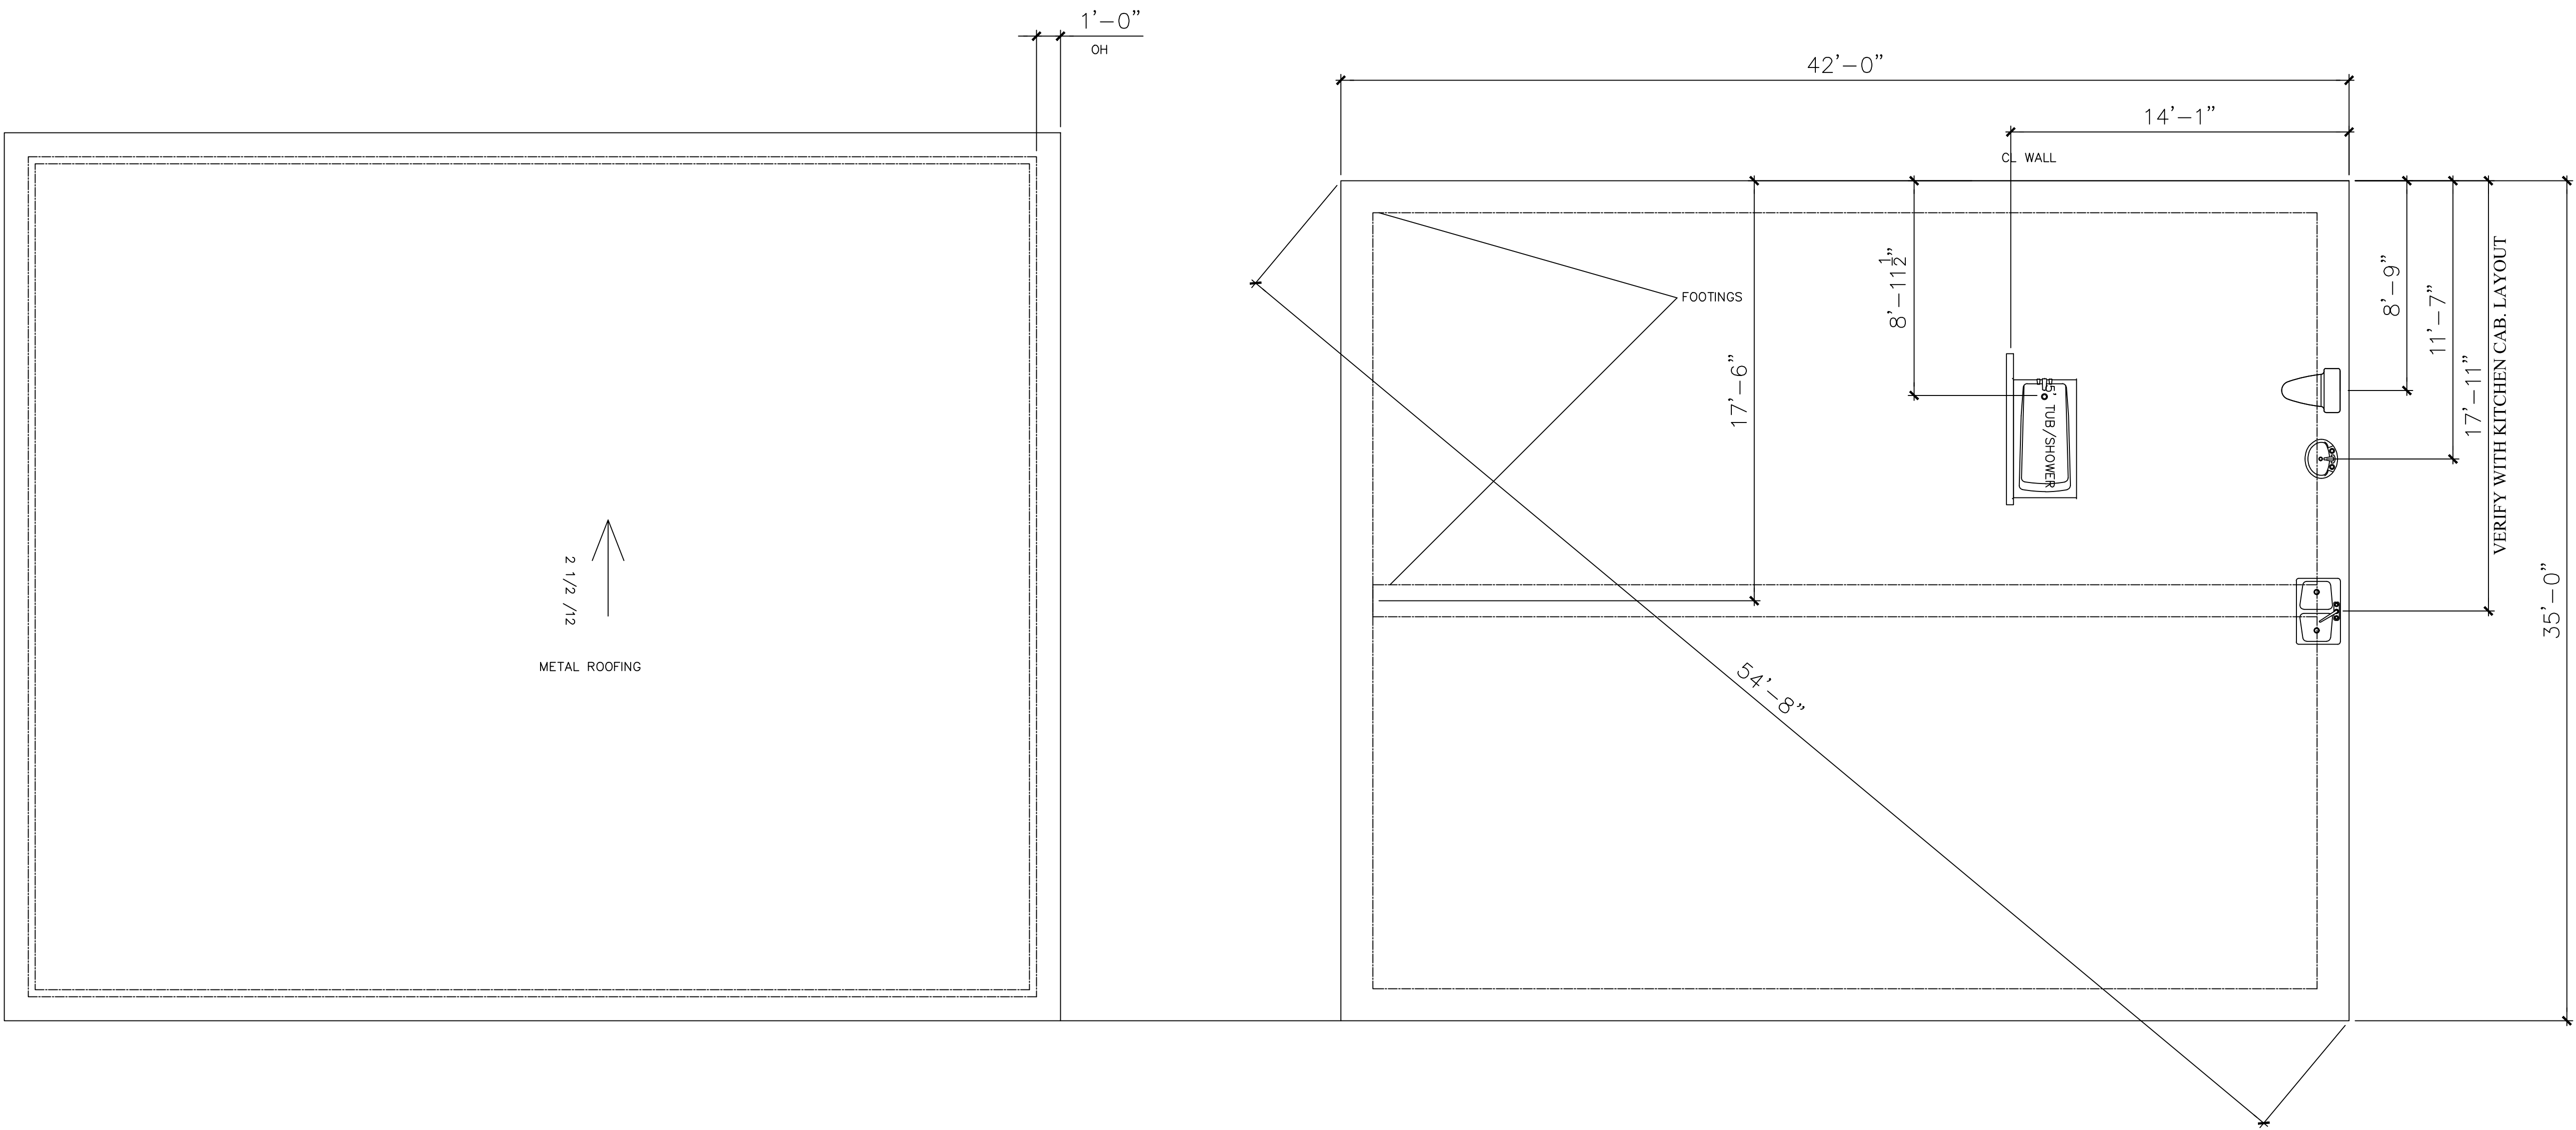

ROOF LAYOUT

1/4" = 1'-0" (24" X 36")

FOUNDATION PLAN

1/4" = 1'-0" (24" X 36")

NOTE:
CONTRACTOR TO DETERMINE HB QTY AND LOCATION - 2 MIN 1 IN FRONT ,1 IN REAR

MARTIN DESIGN
CHARLESTON SC
843-901-6430

revisions:	
date:	drawn by:
.	.
.	.
.	.
.	.
.	.
.	.
.	.
.	.
designed by: E.MARTIN	
drawn by: E.MARTIN	
checked by:	
date:	

sheet:

A6

of: .