




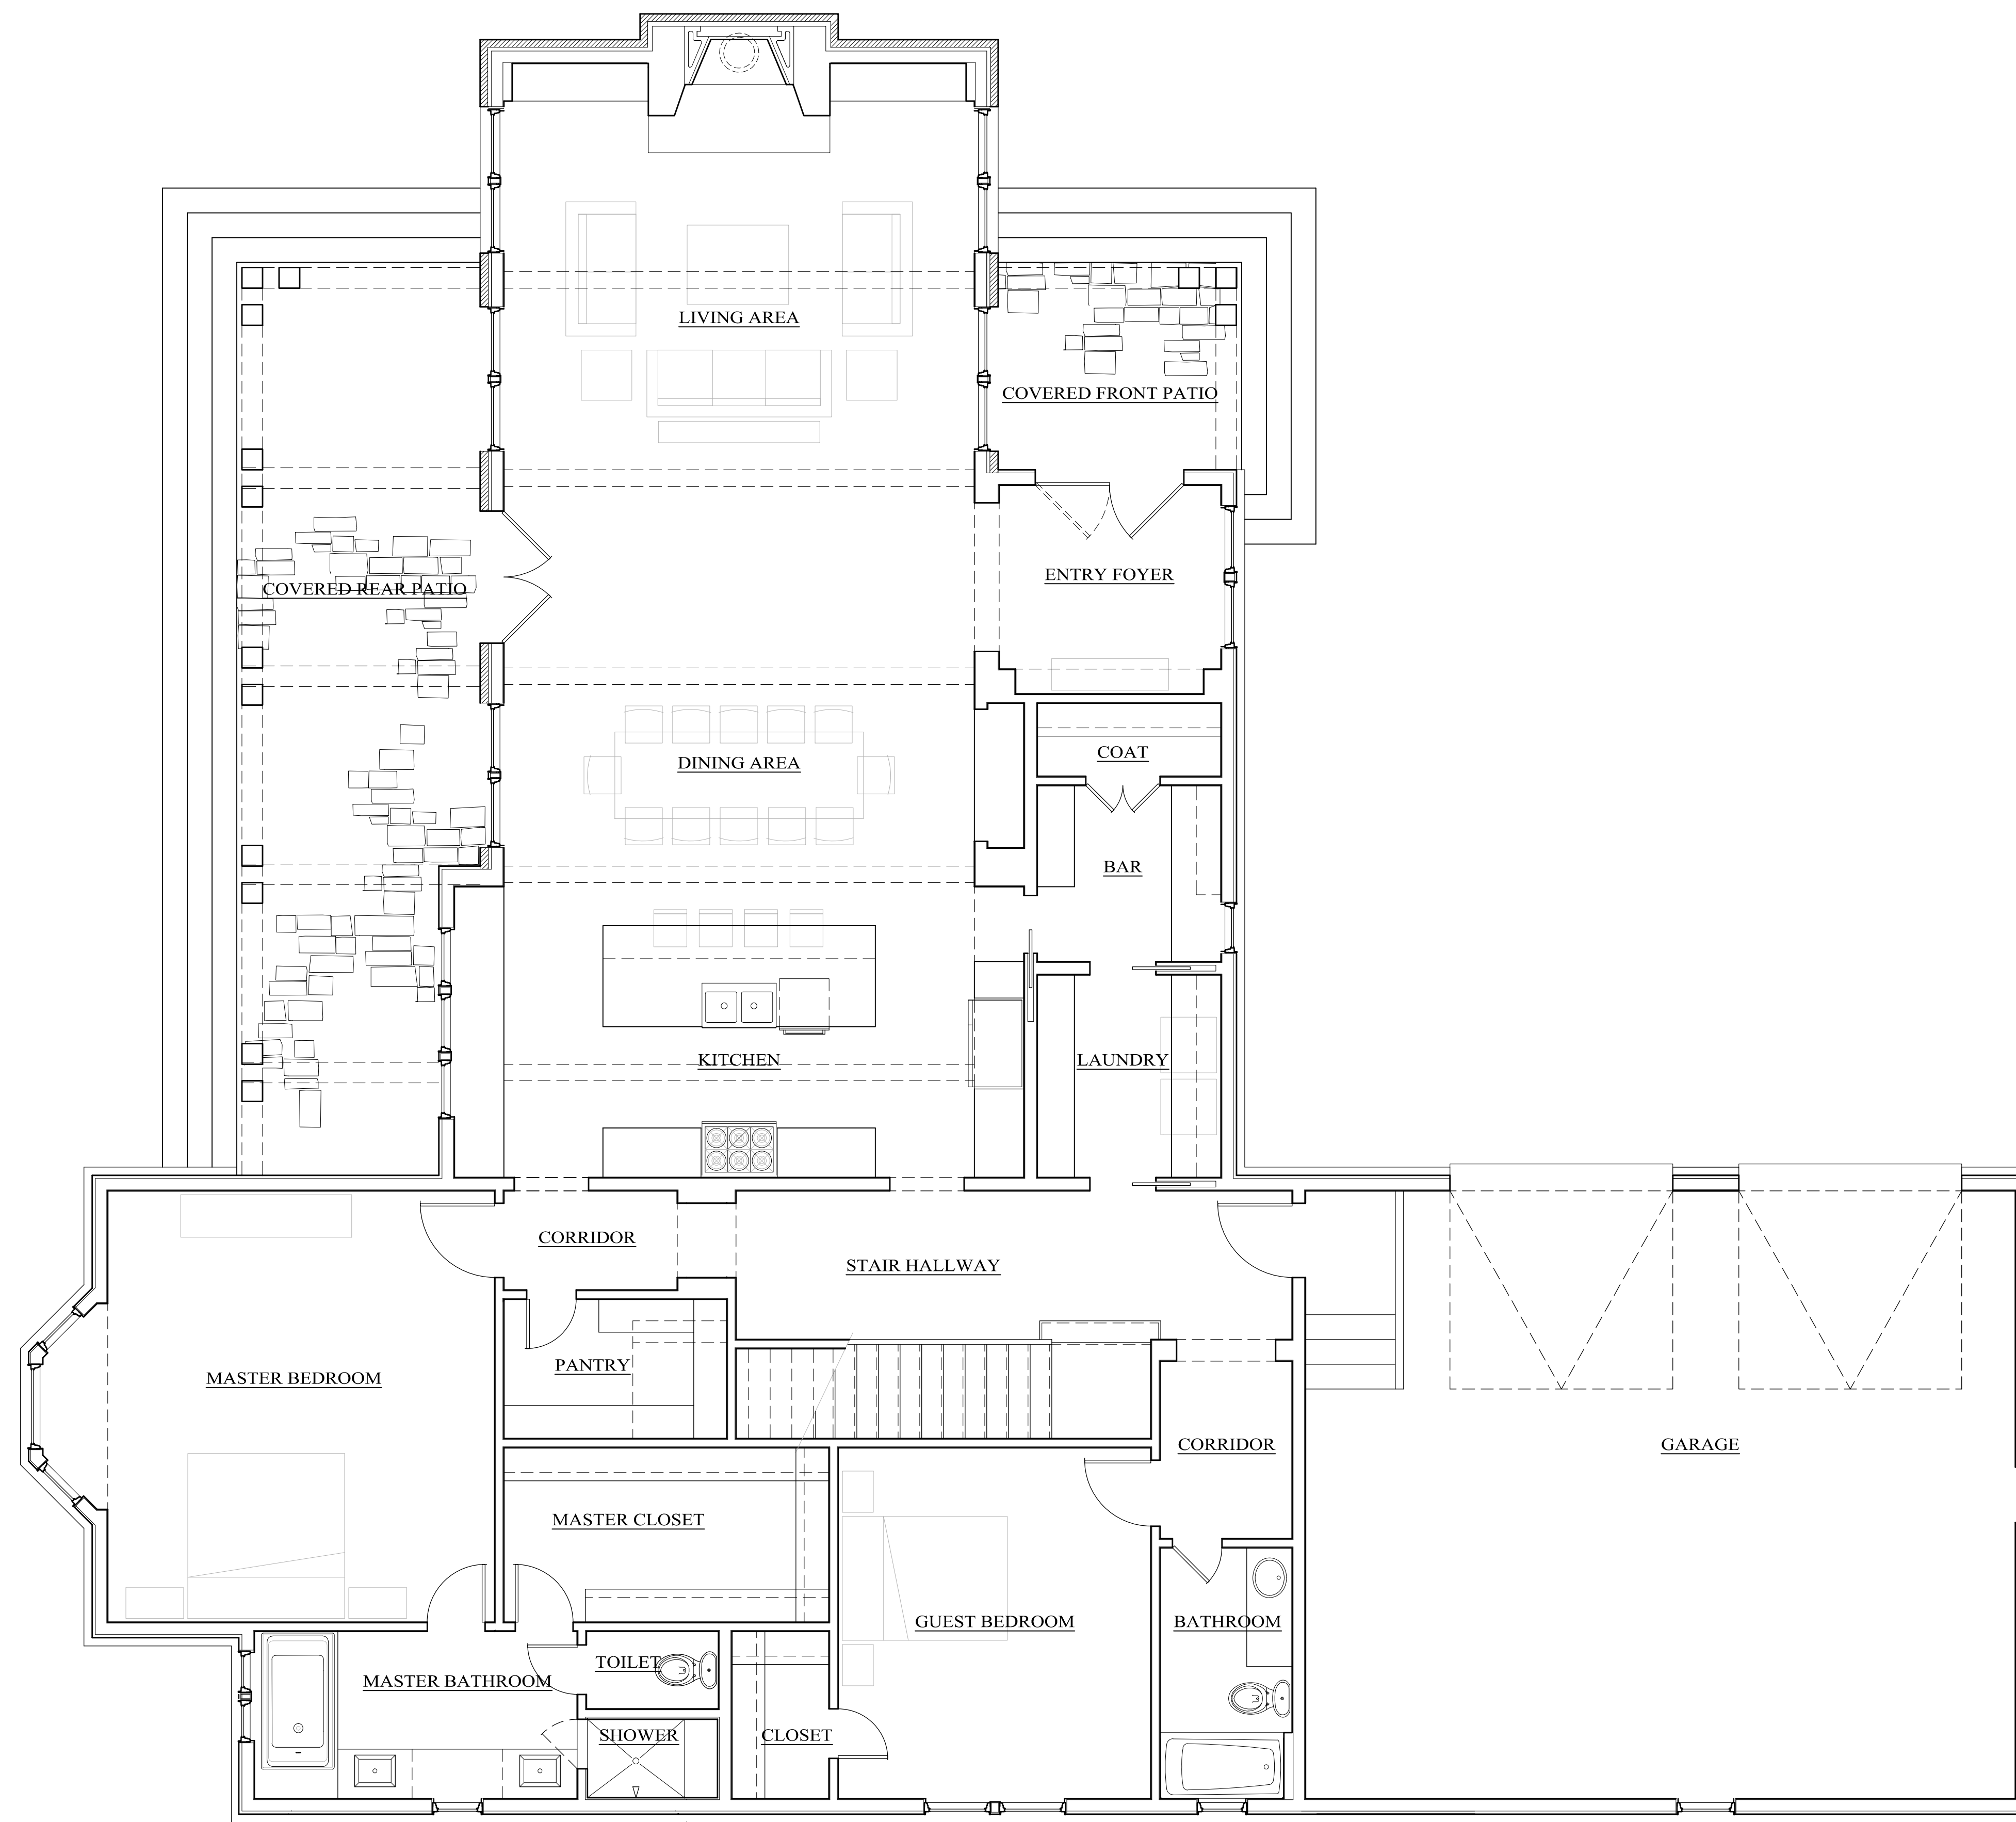

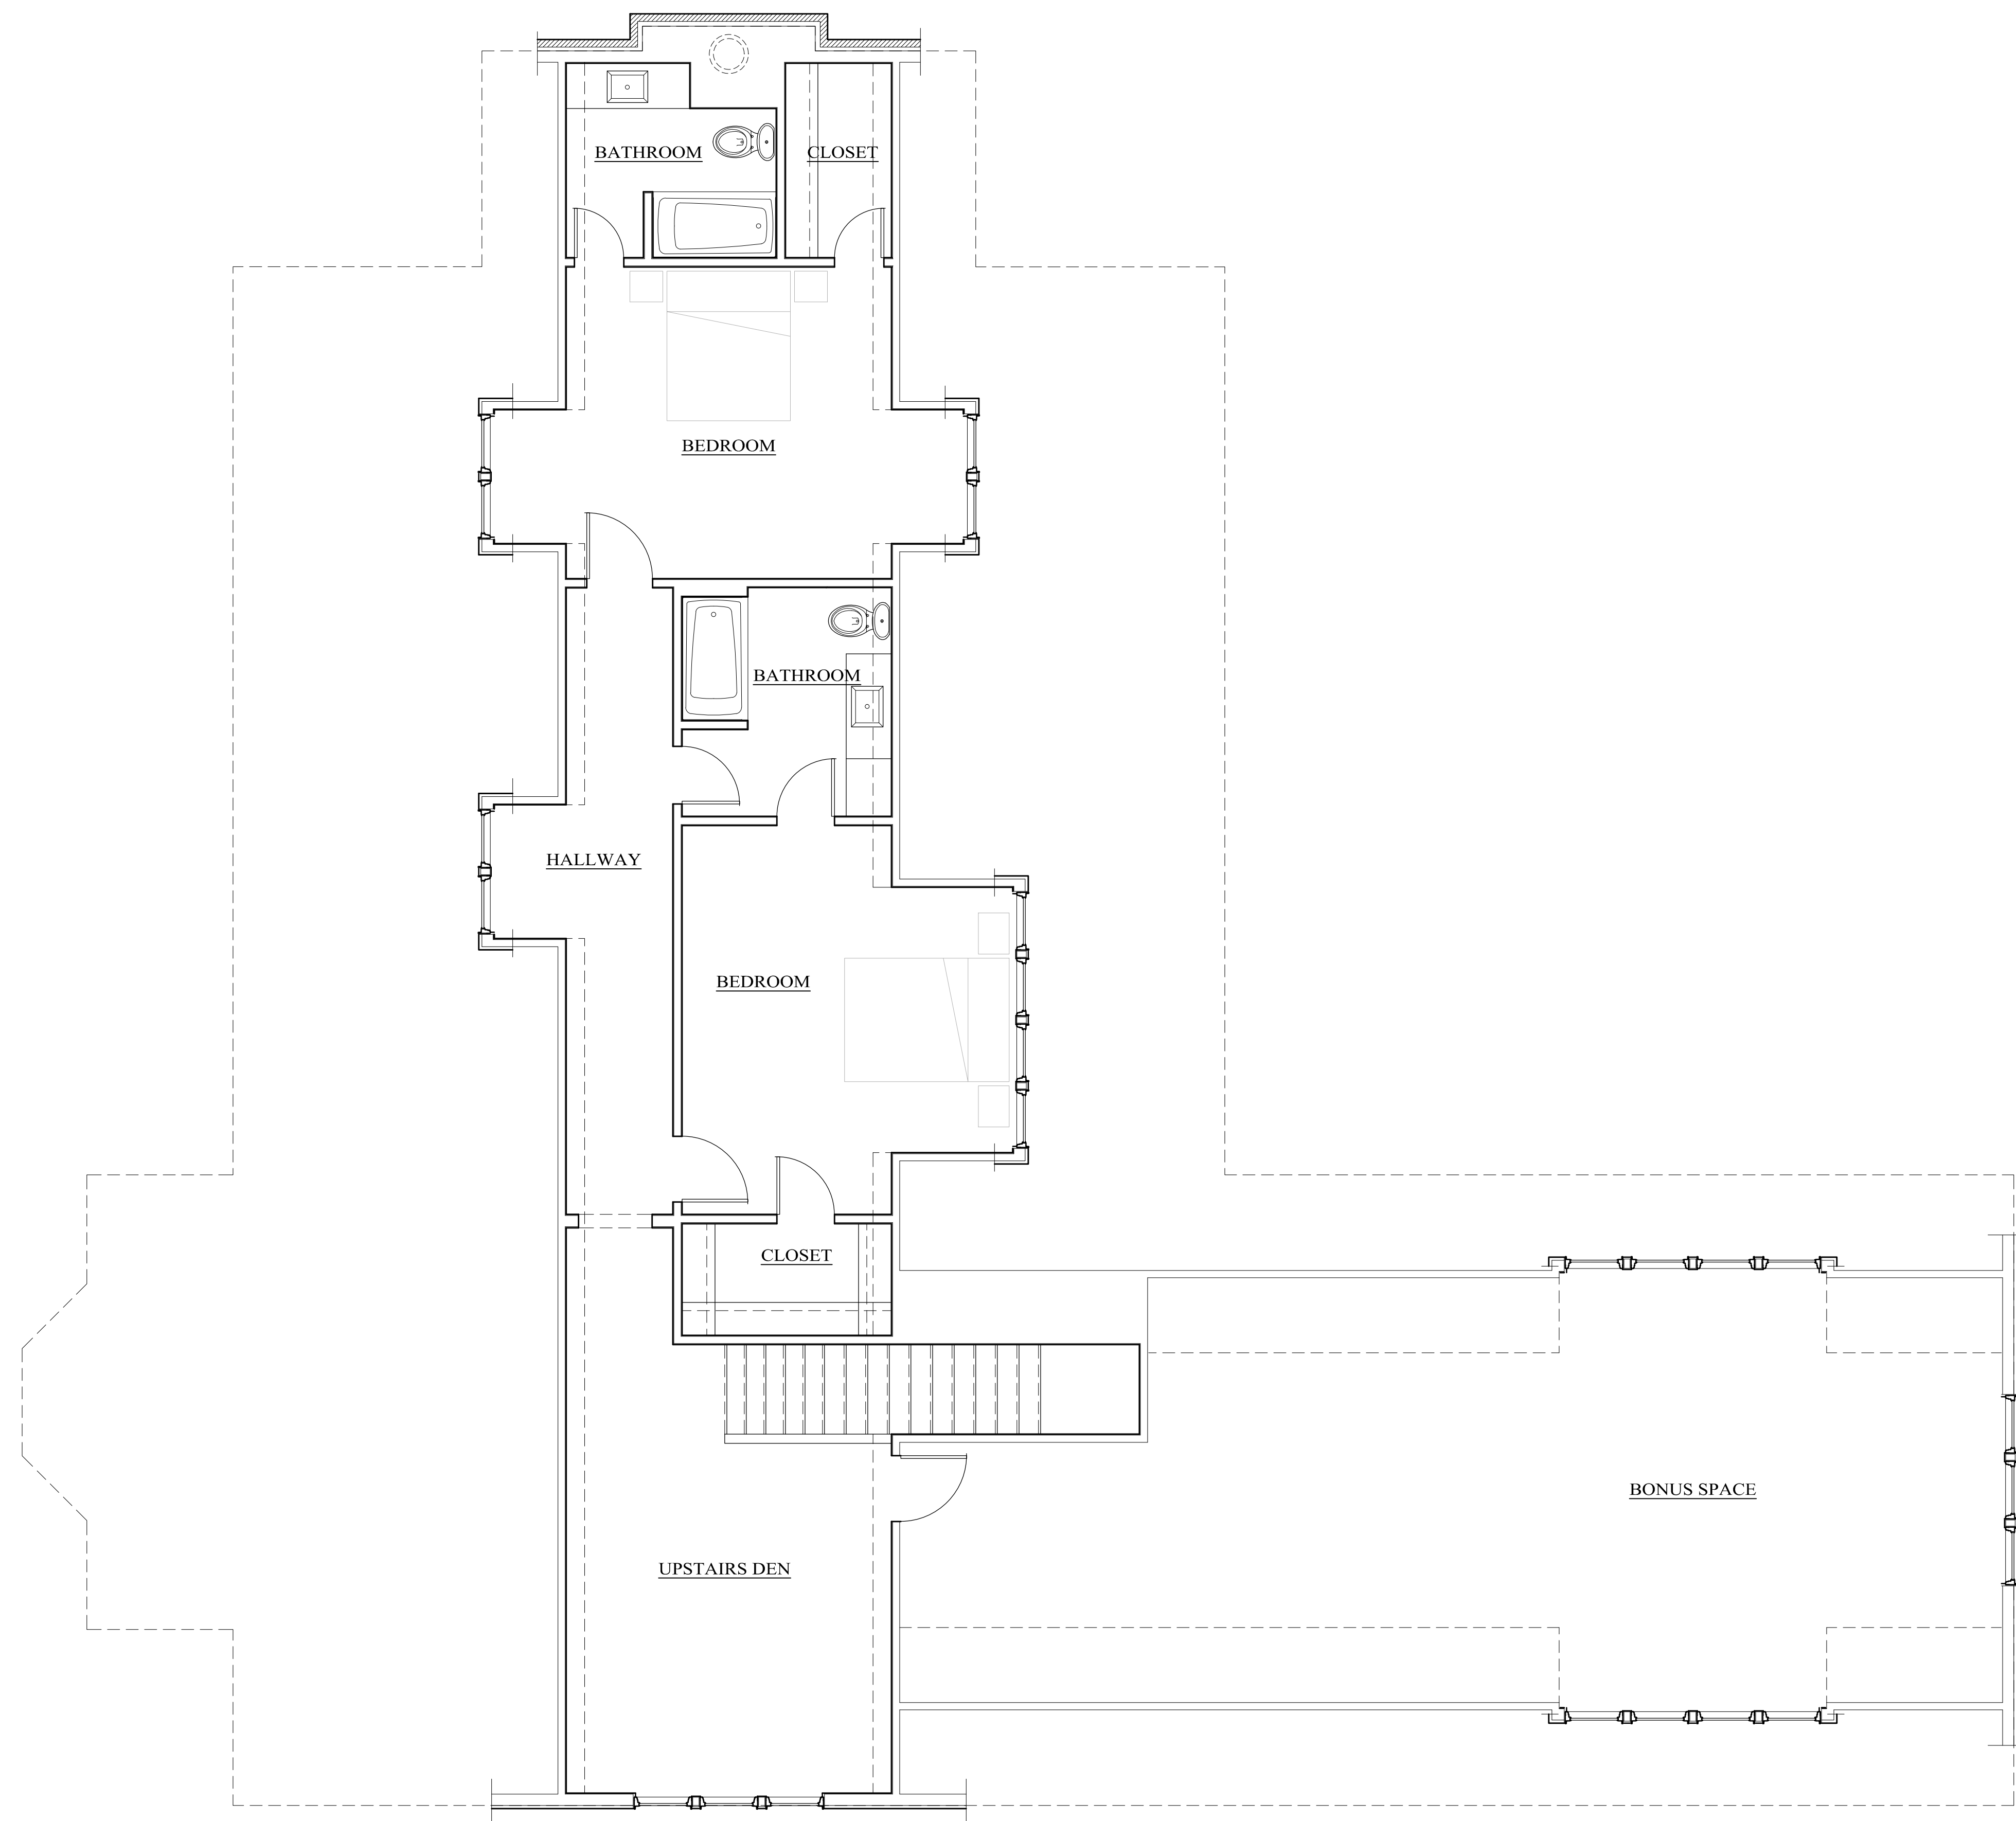






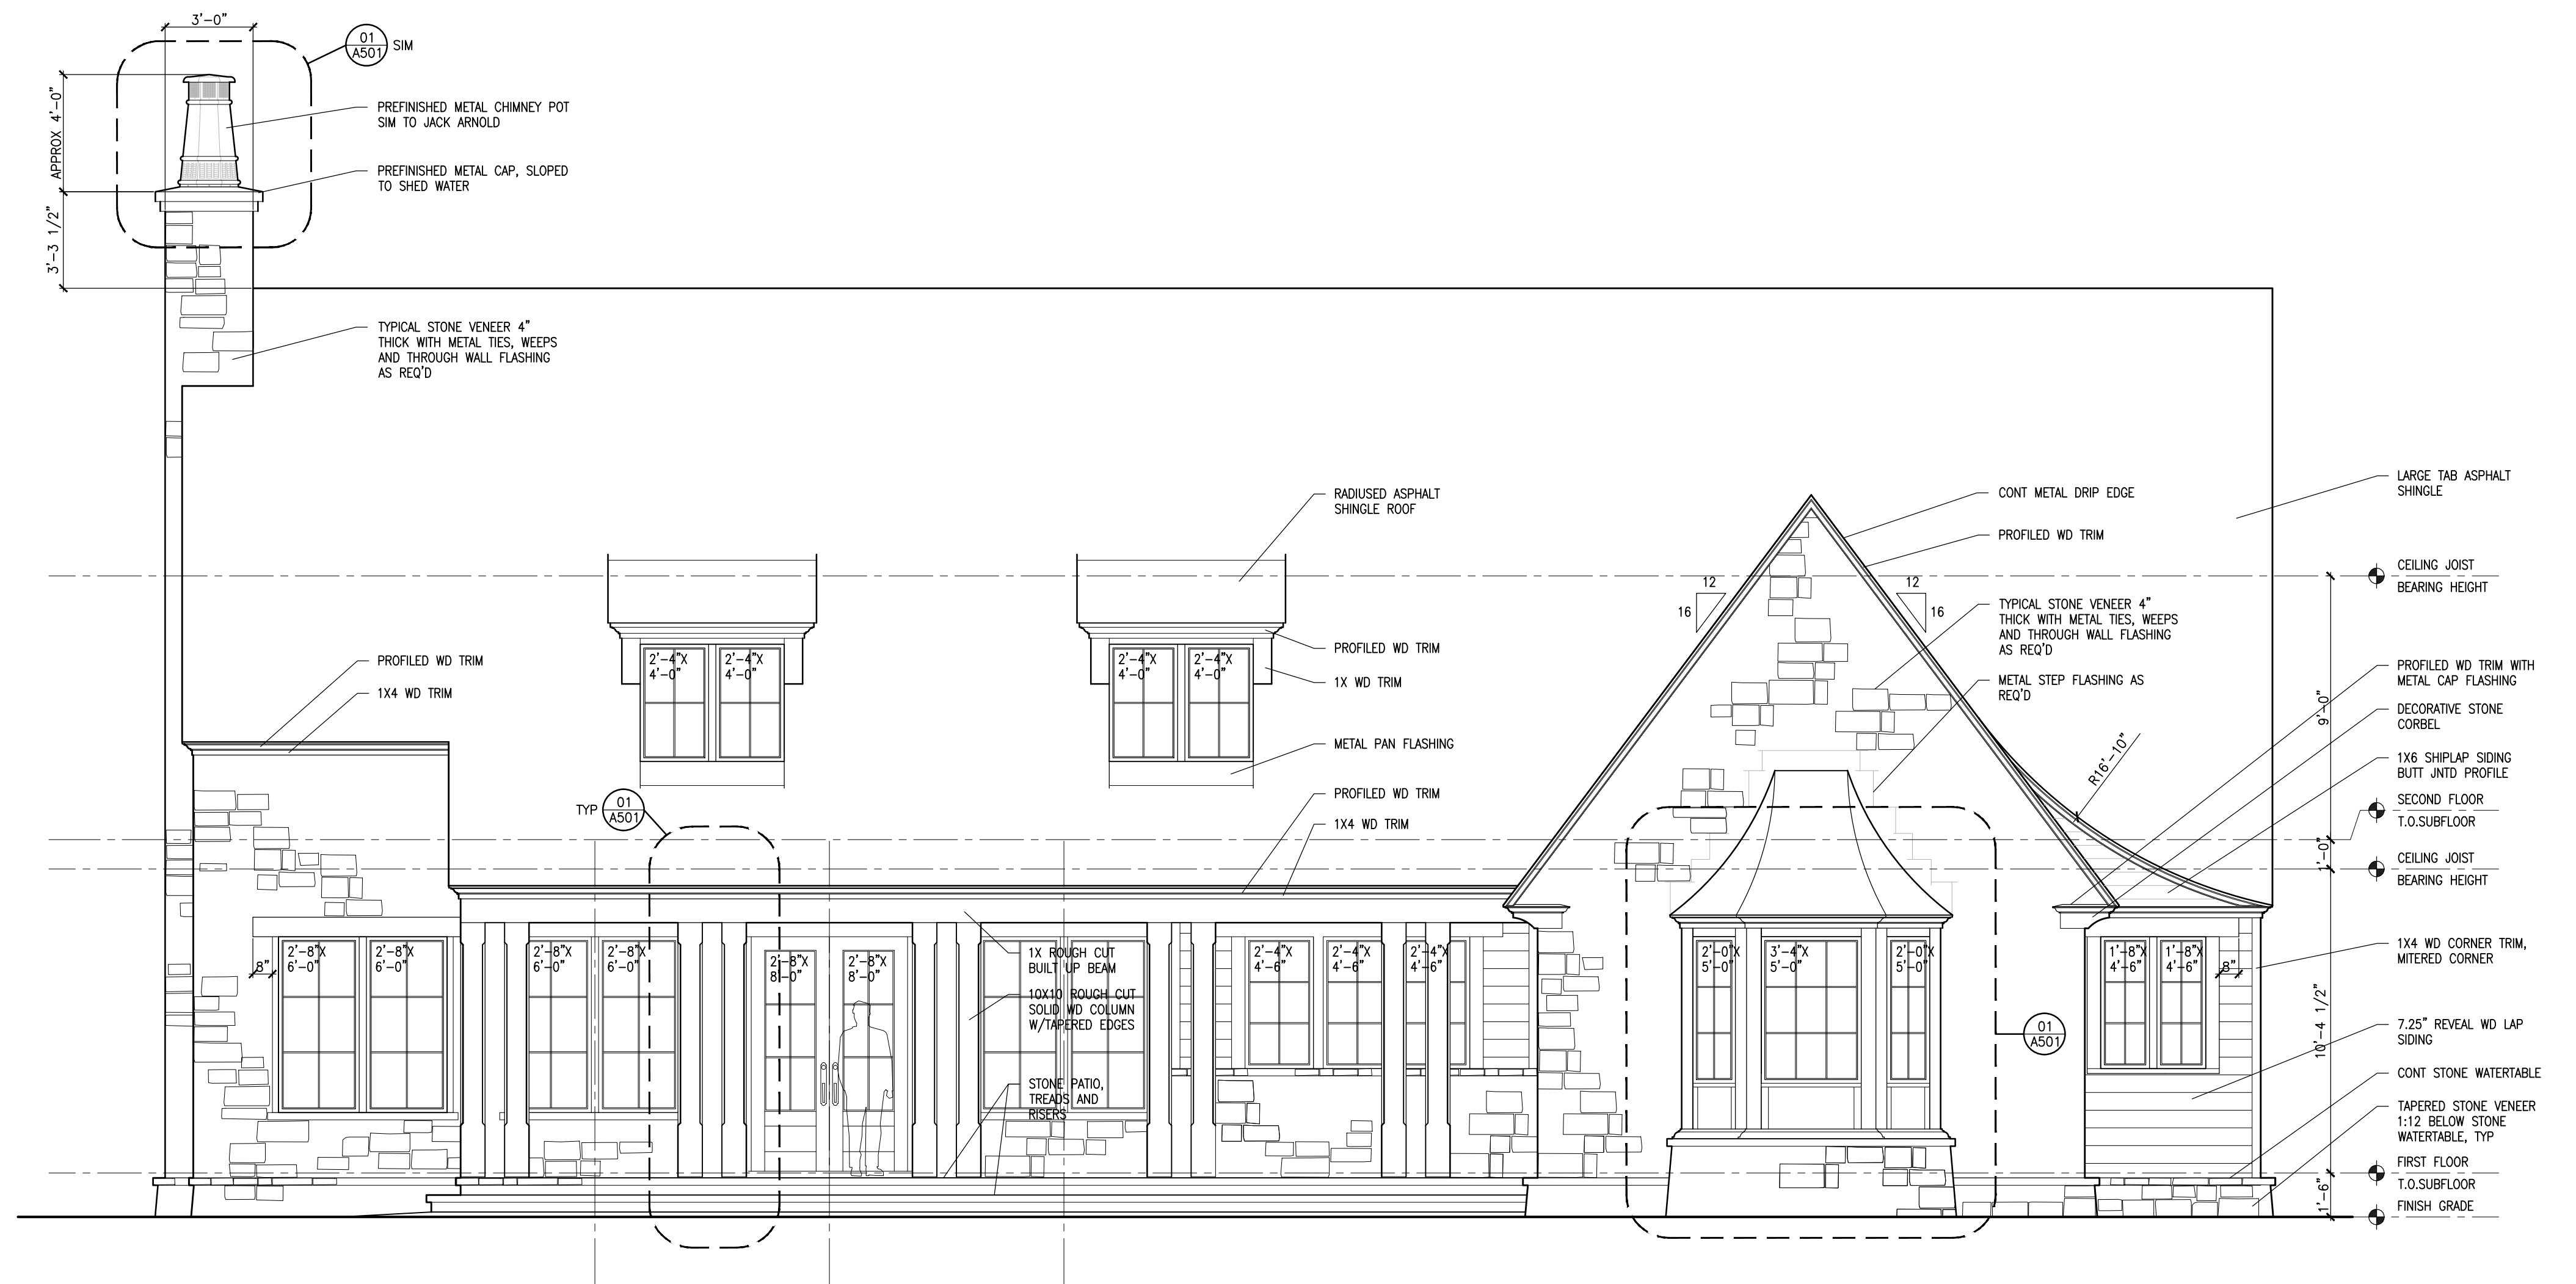

02 REAR ELEVATION  
SCALE: 1/4"=1'-0"

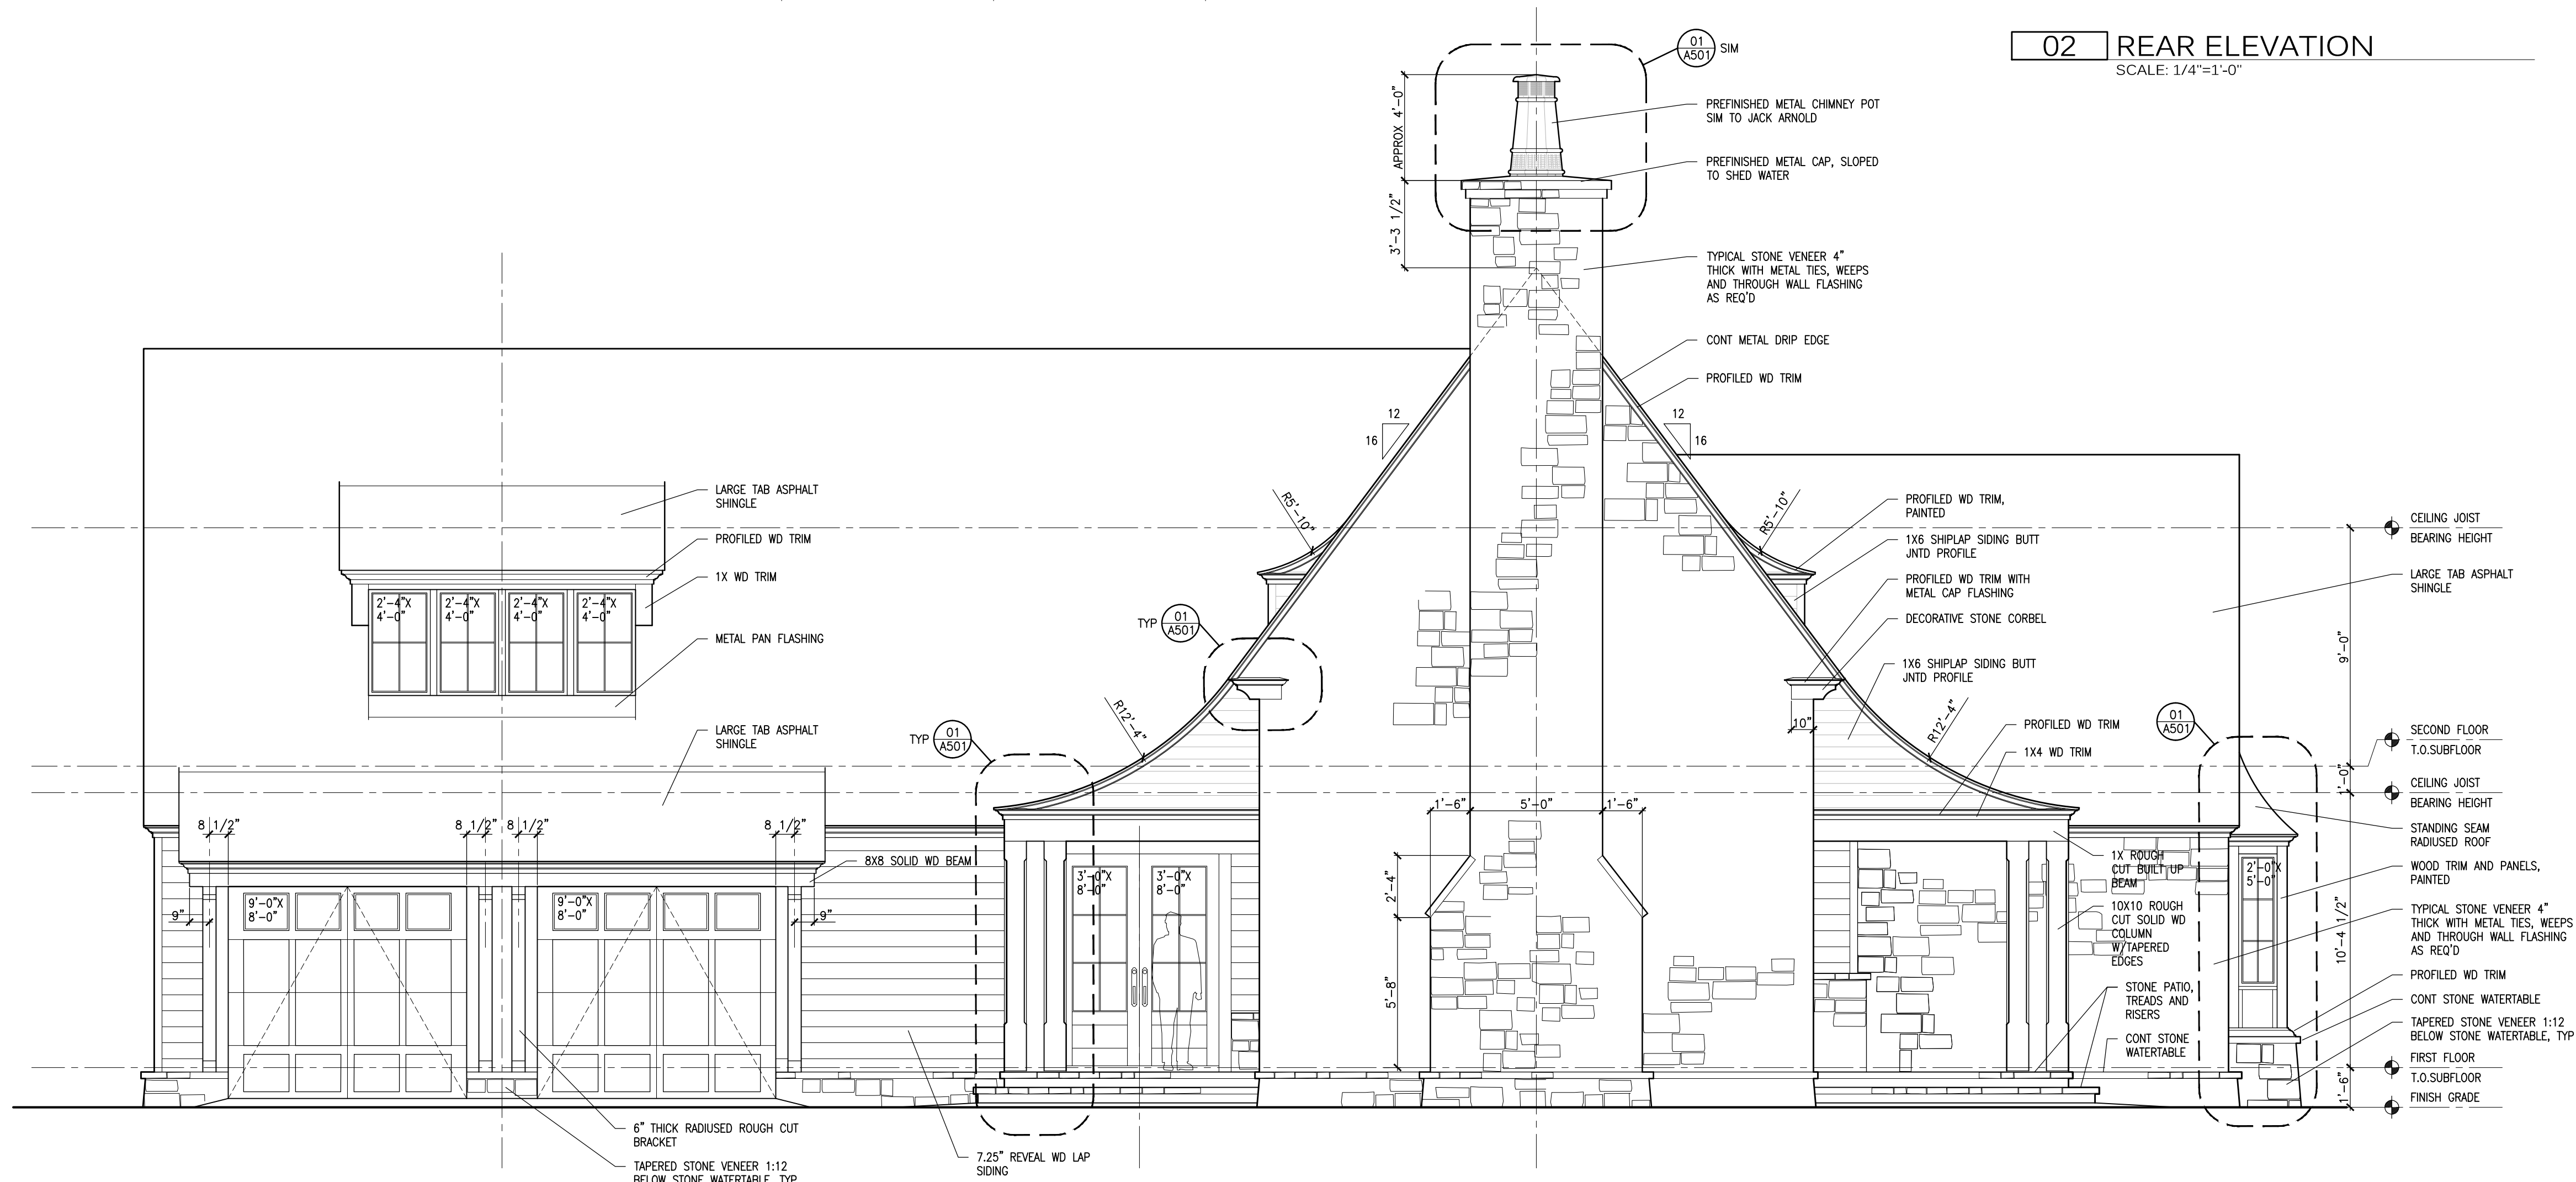


01 RIGHT SIDE ELEVATION  
SCALE: 1/4"=1'-0"

DATES (CONT.)

DATES (CONT.)


DATES

DESIGN DOCUMENTS FOR:  
**SLATE BARGANIER BUILDING**  
ROCKY RIDGE ROAD  
VESTAVIA HILLS, ALABAMA

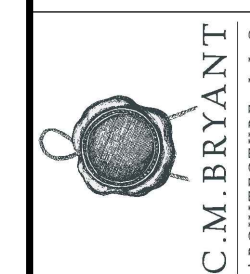


SHEET  
**A301**  
DRAWING  
LOT 1  
EXTERIOR ELEVATIONS



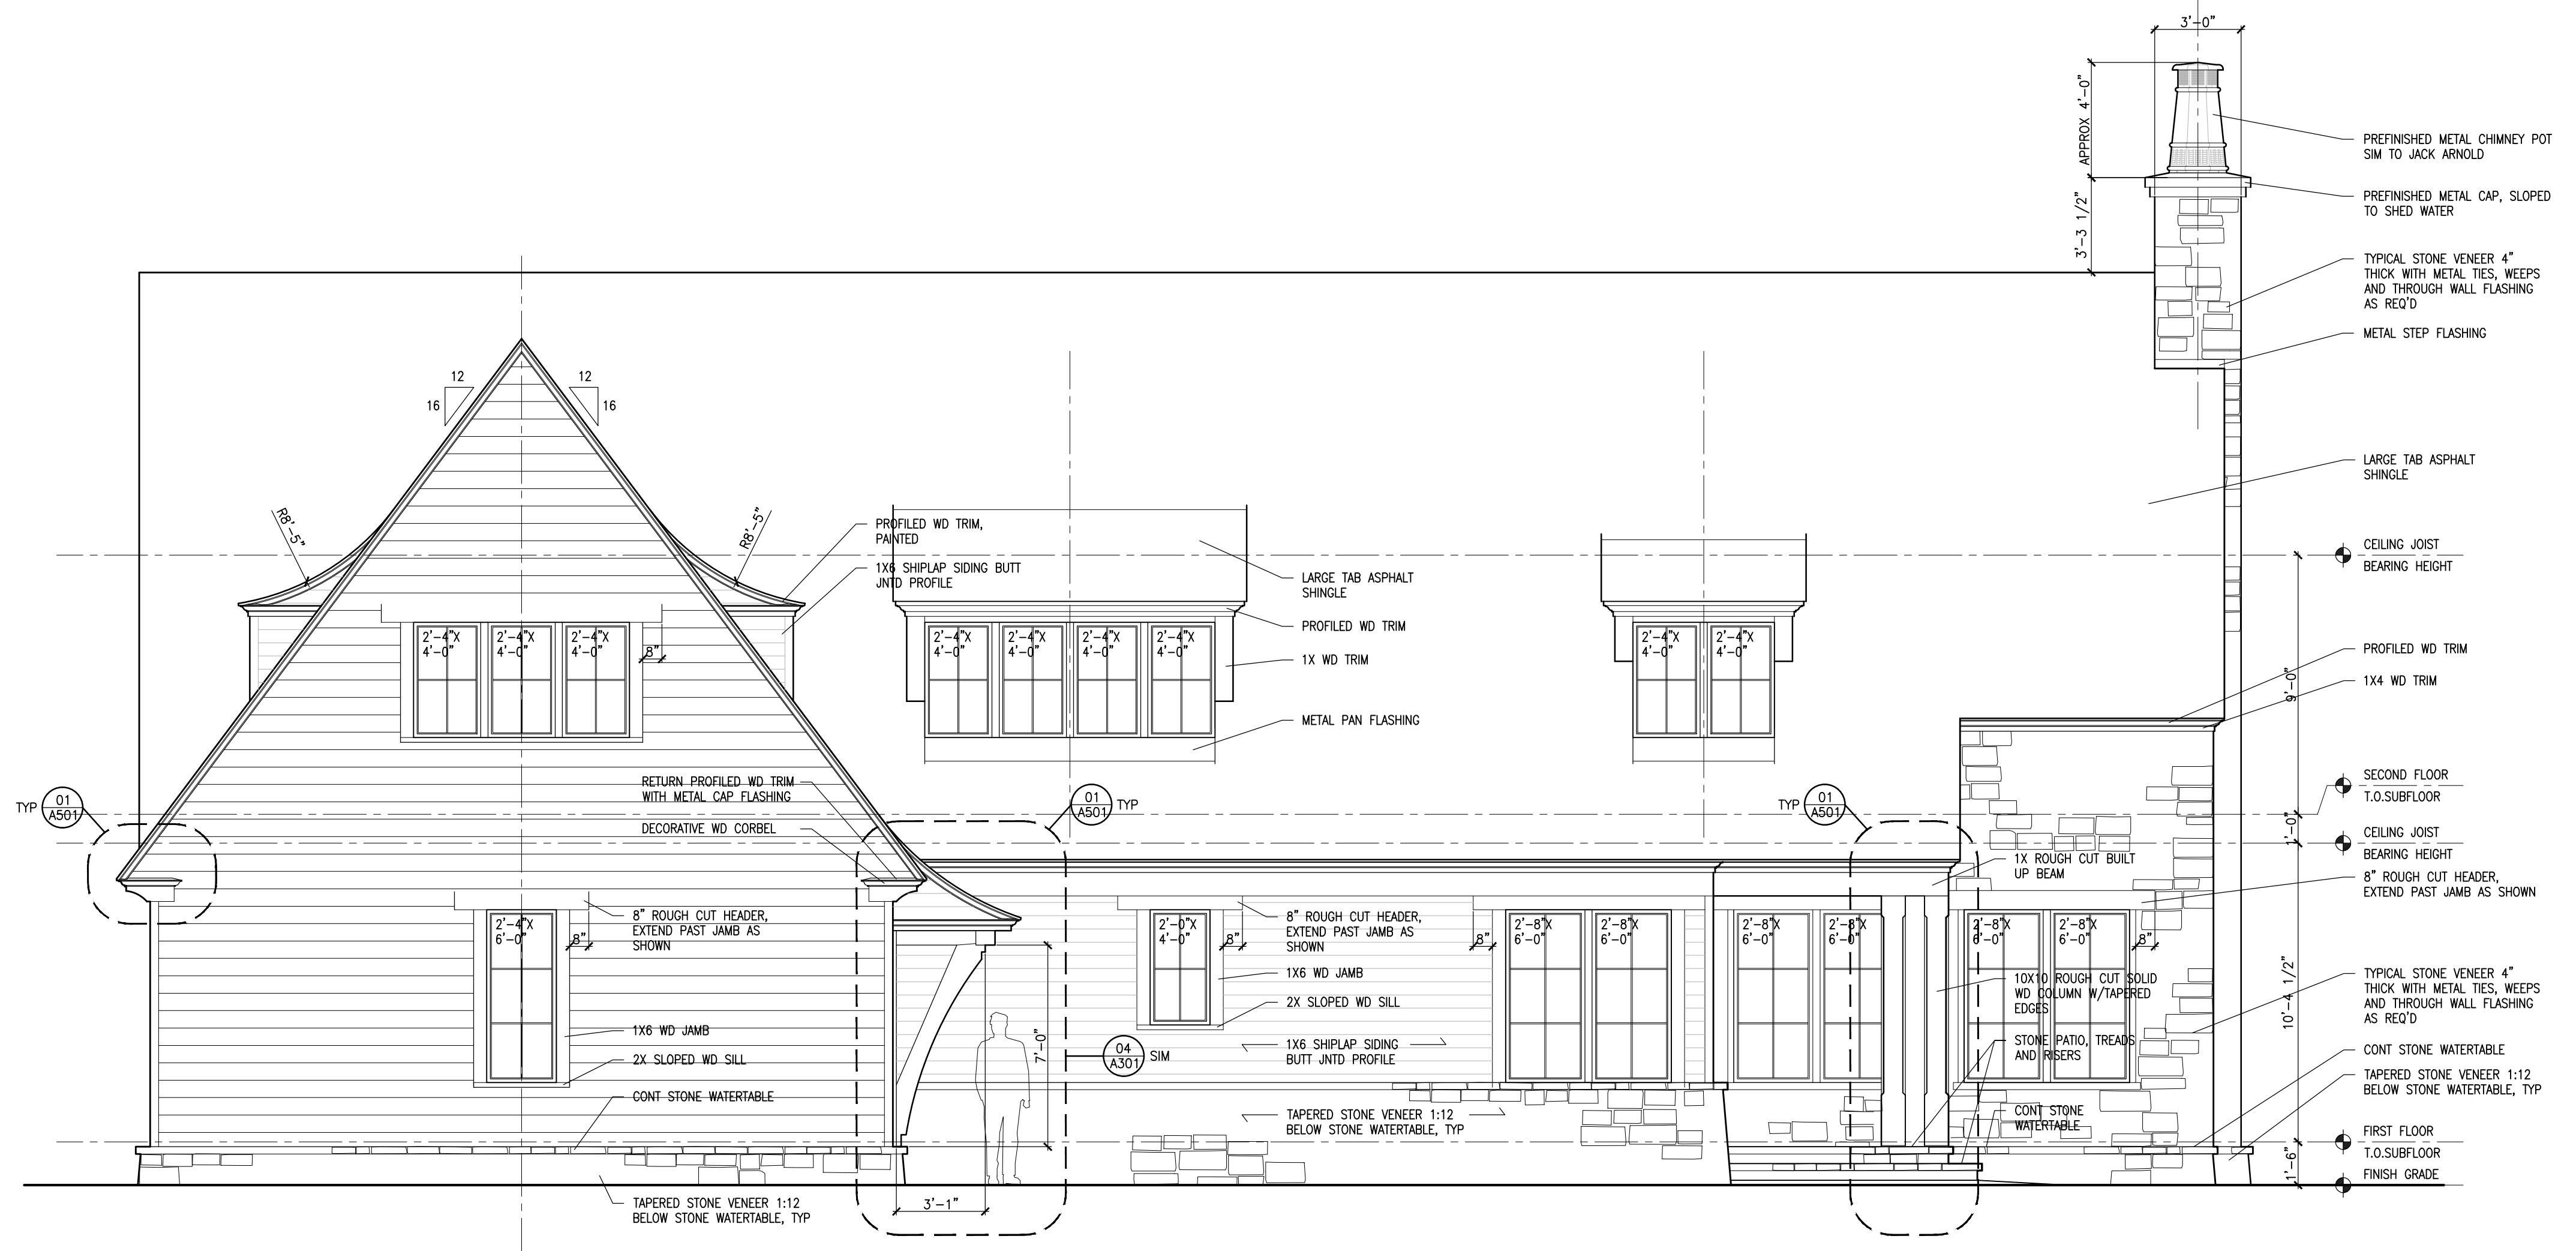

**02 FRONT ELEVATION**  
SCALE: 1/4"=1'-0"

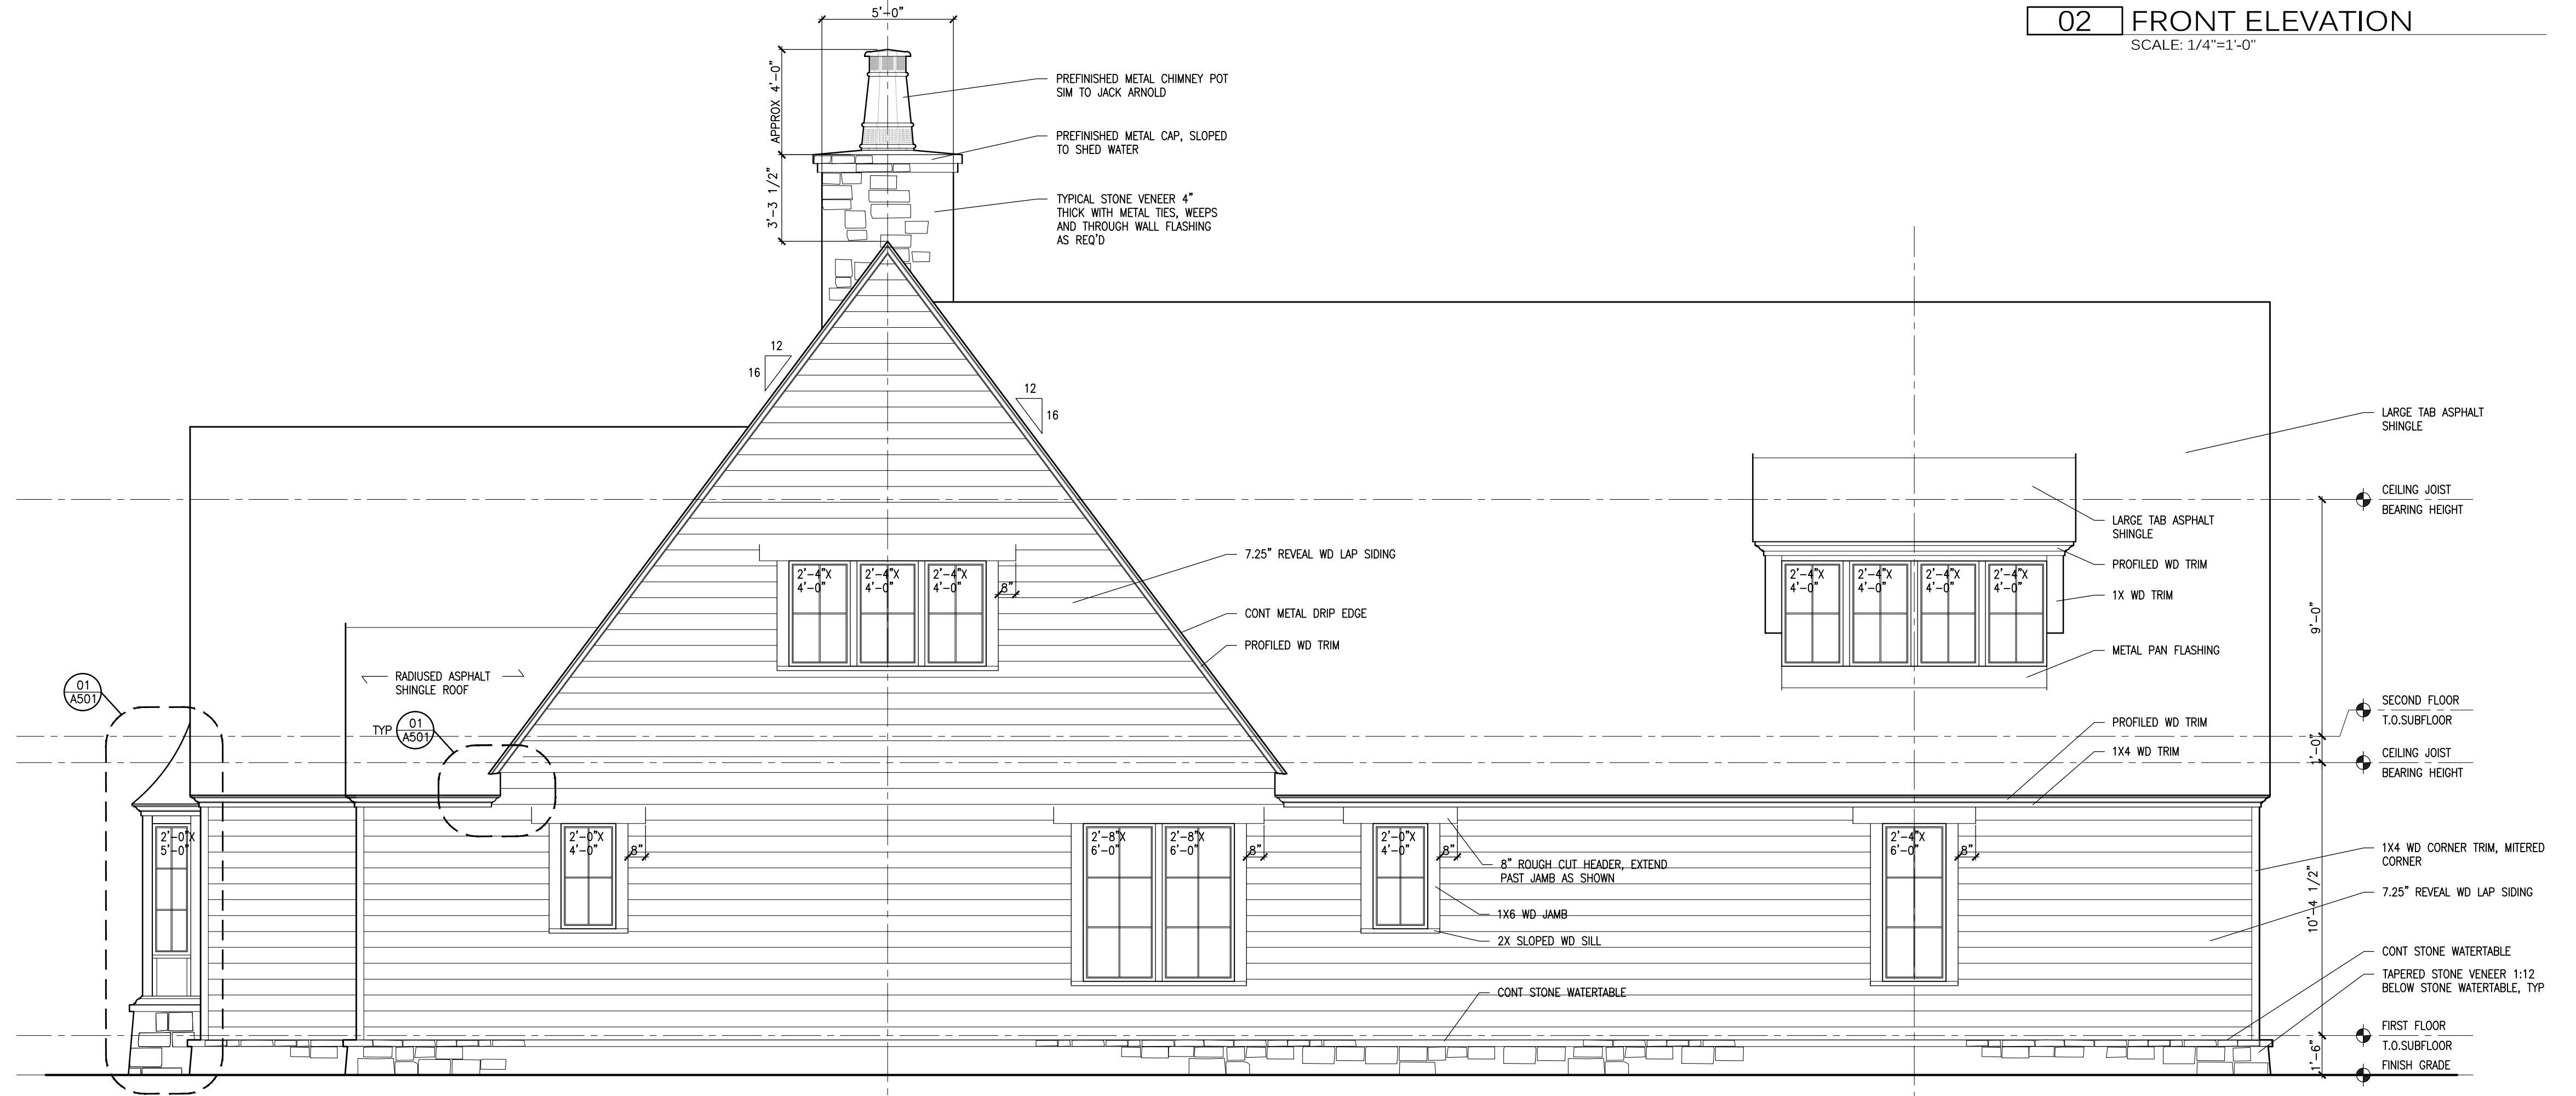

**01 LEFT SIDE ELEVATION**  
SCALE: 1/4"=1'-0"

DATES (CONT.)


DATES (CONT.)

DATES

DESIGN DOCUMENTS FOR:

**SLATE BARGANIER BUILDING**

ROCKY RIDGE ROAD  
VESTAVIA HILLS, ALABAMA

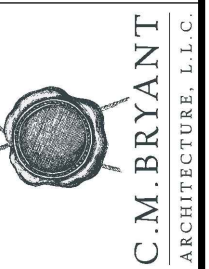

**C.M. BRYANT**  
ARCHITECTURE, LLC

SHEET  
**A302**  
DRAWING  
LOT 1  
EXTERIOR ELEV