




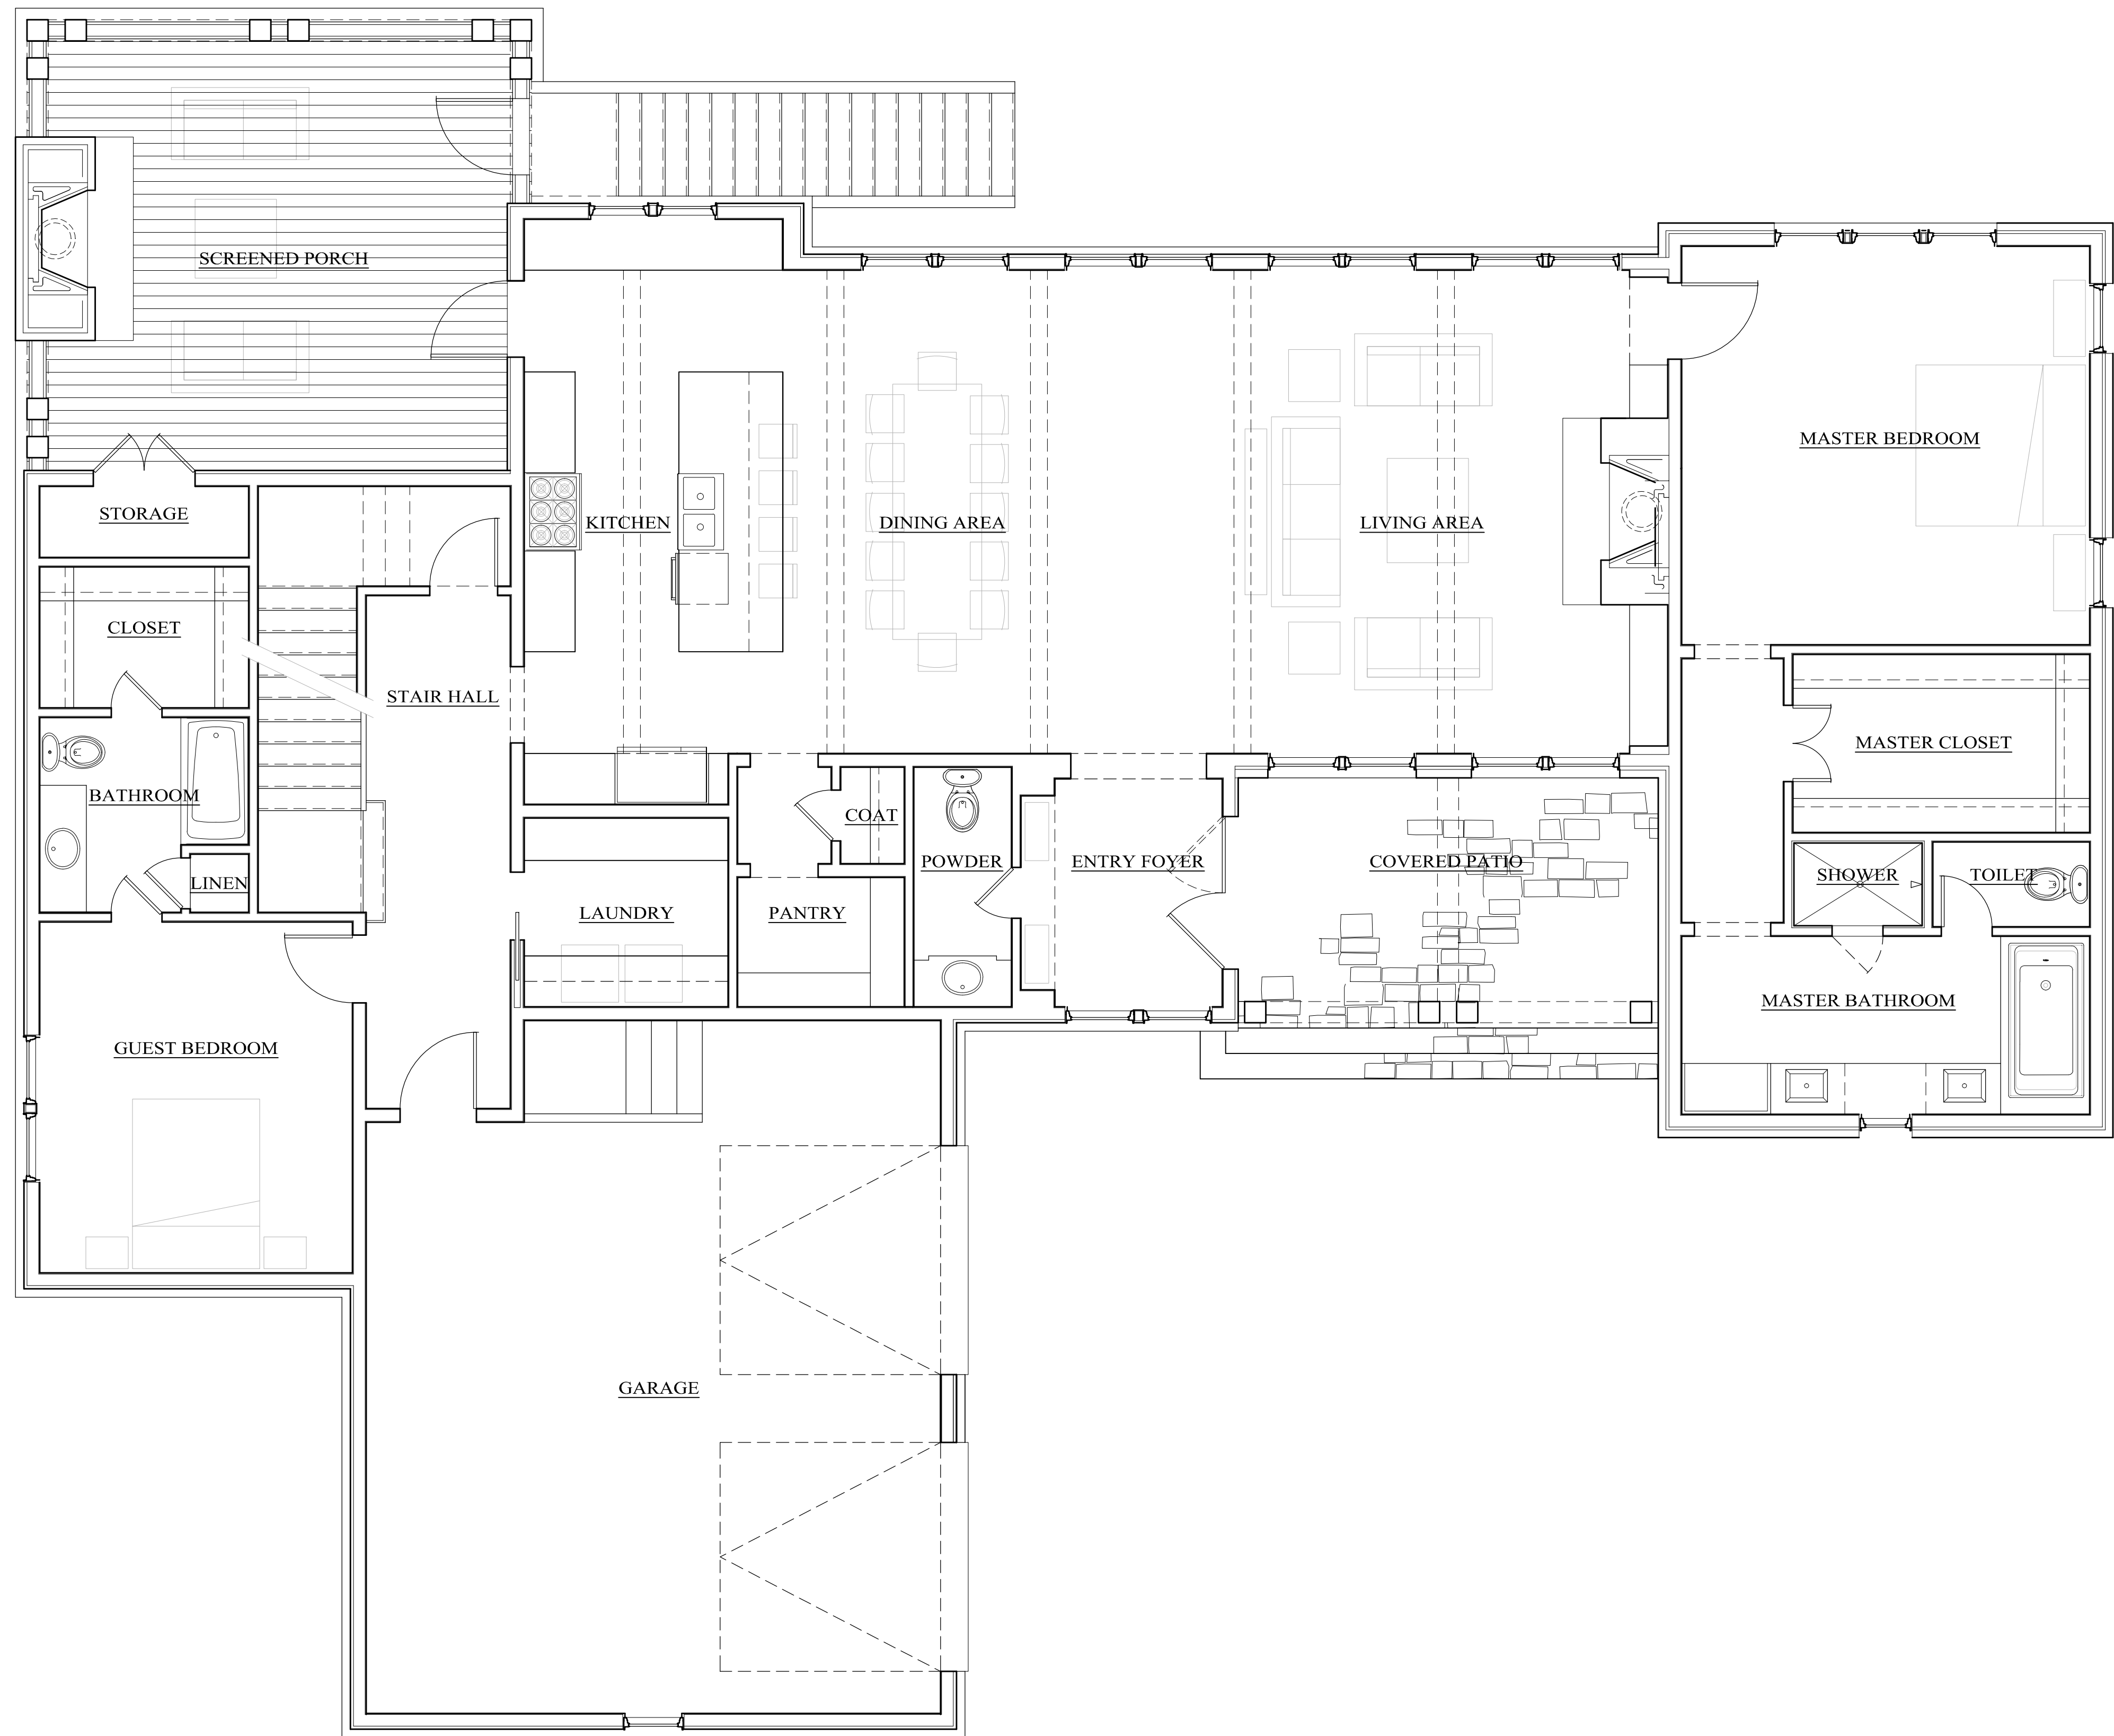

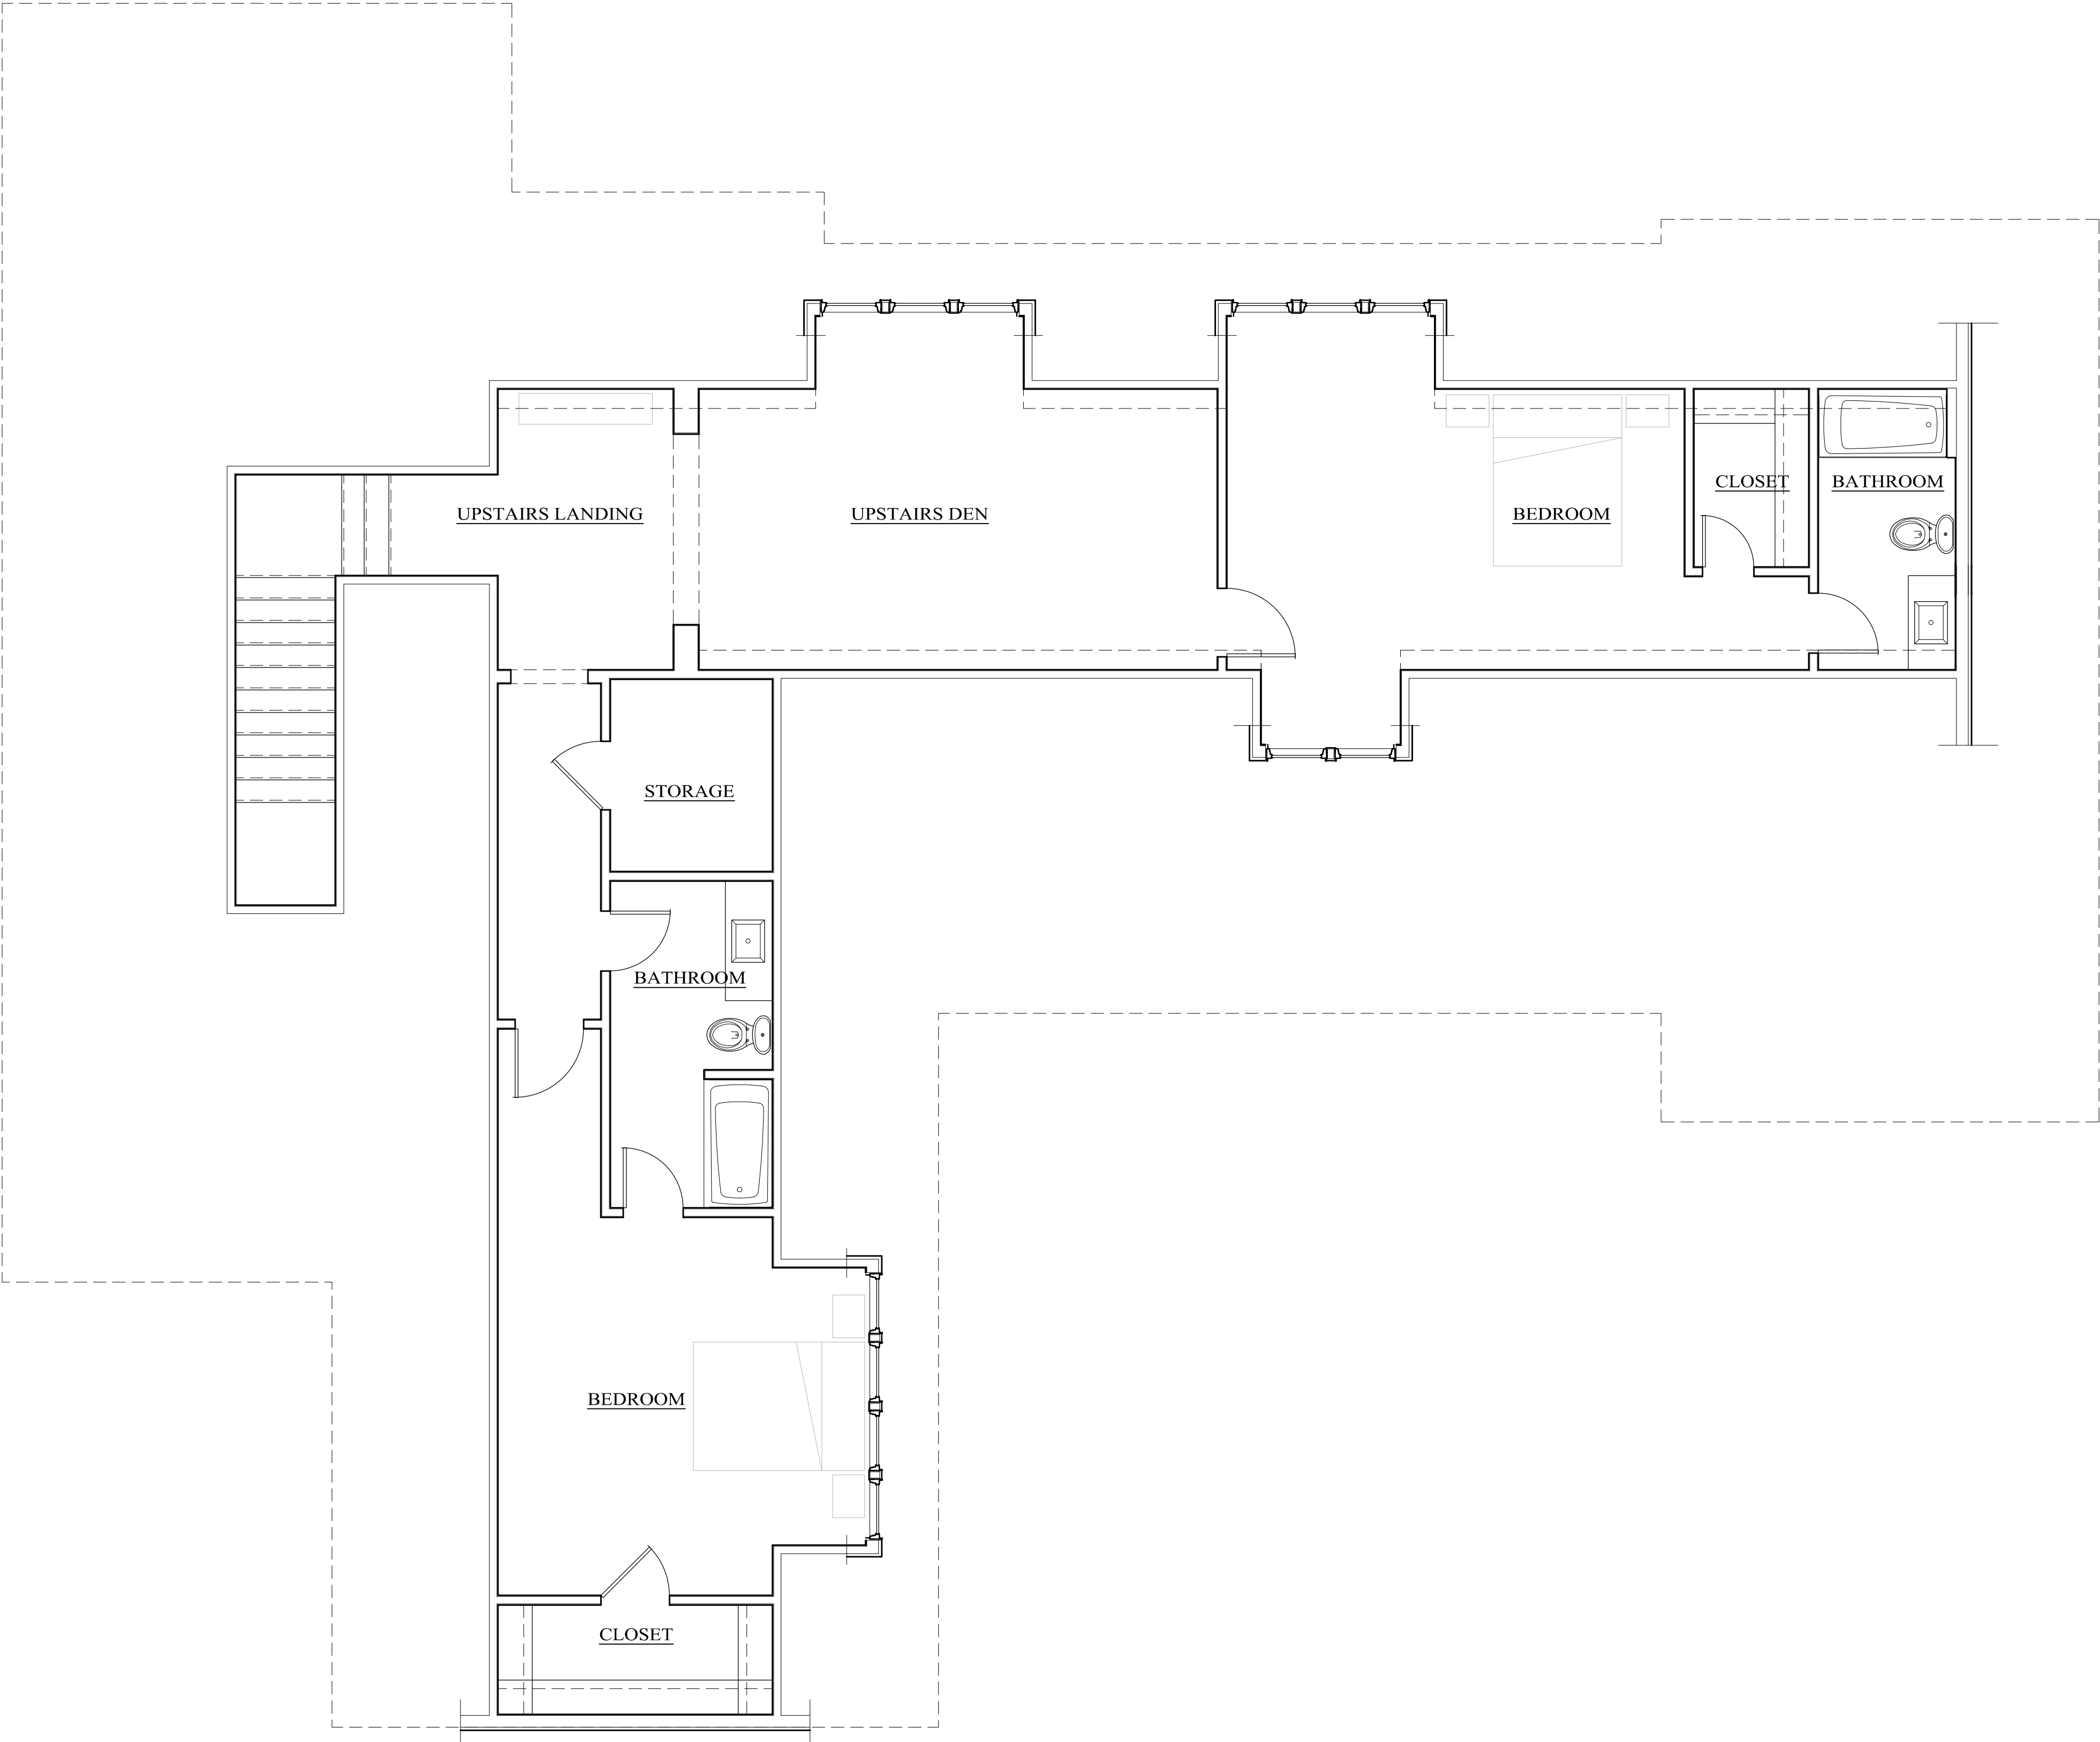

 


DATES (CONT.)


DATES (CONT.)

DATES


DESIGN DOCUMENTS FOR:
SLATE BARGANIER BUILDING
ROCKY RIDGE ROAD
VESTAVIA HILLS, ALABAMA

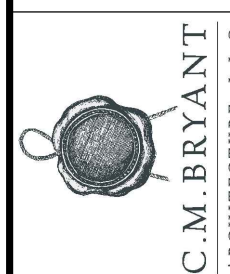

SHEET
A301
DRAWING
LOT 2
EXTERIOR ELEVATIONS

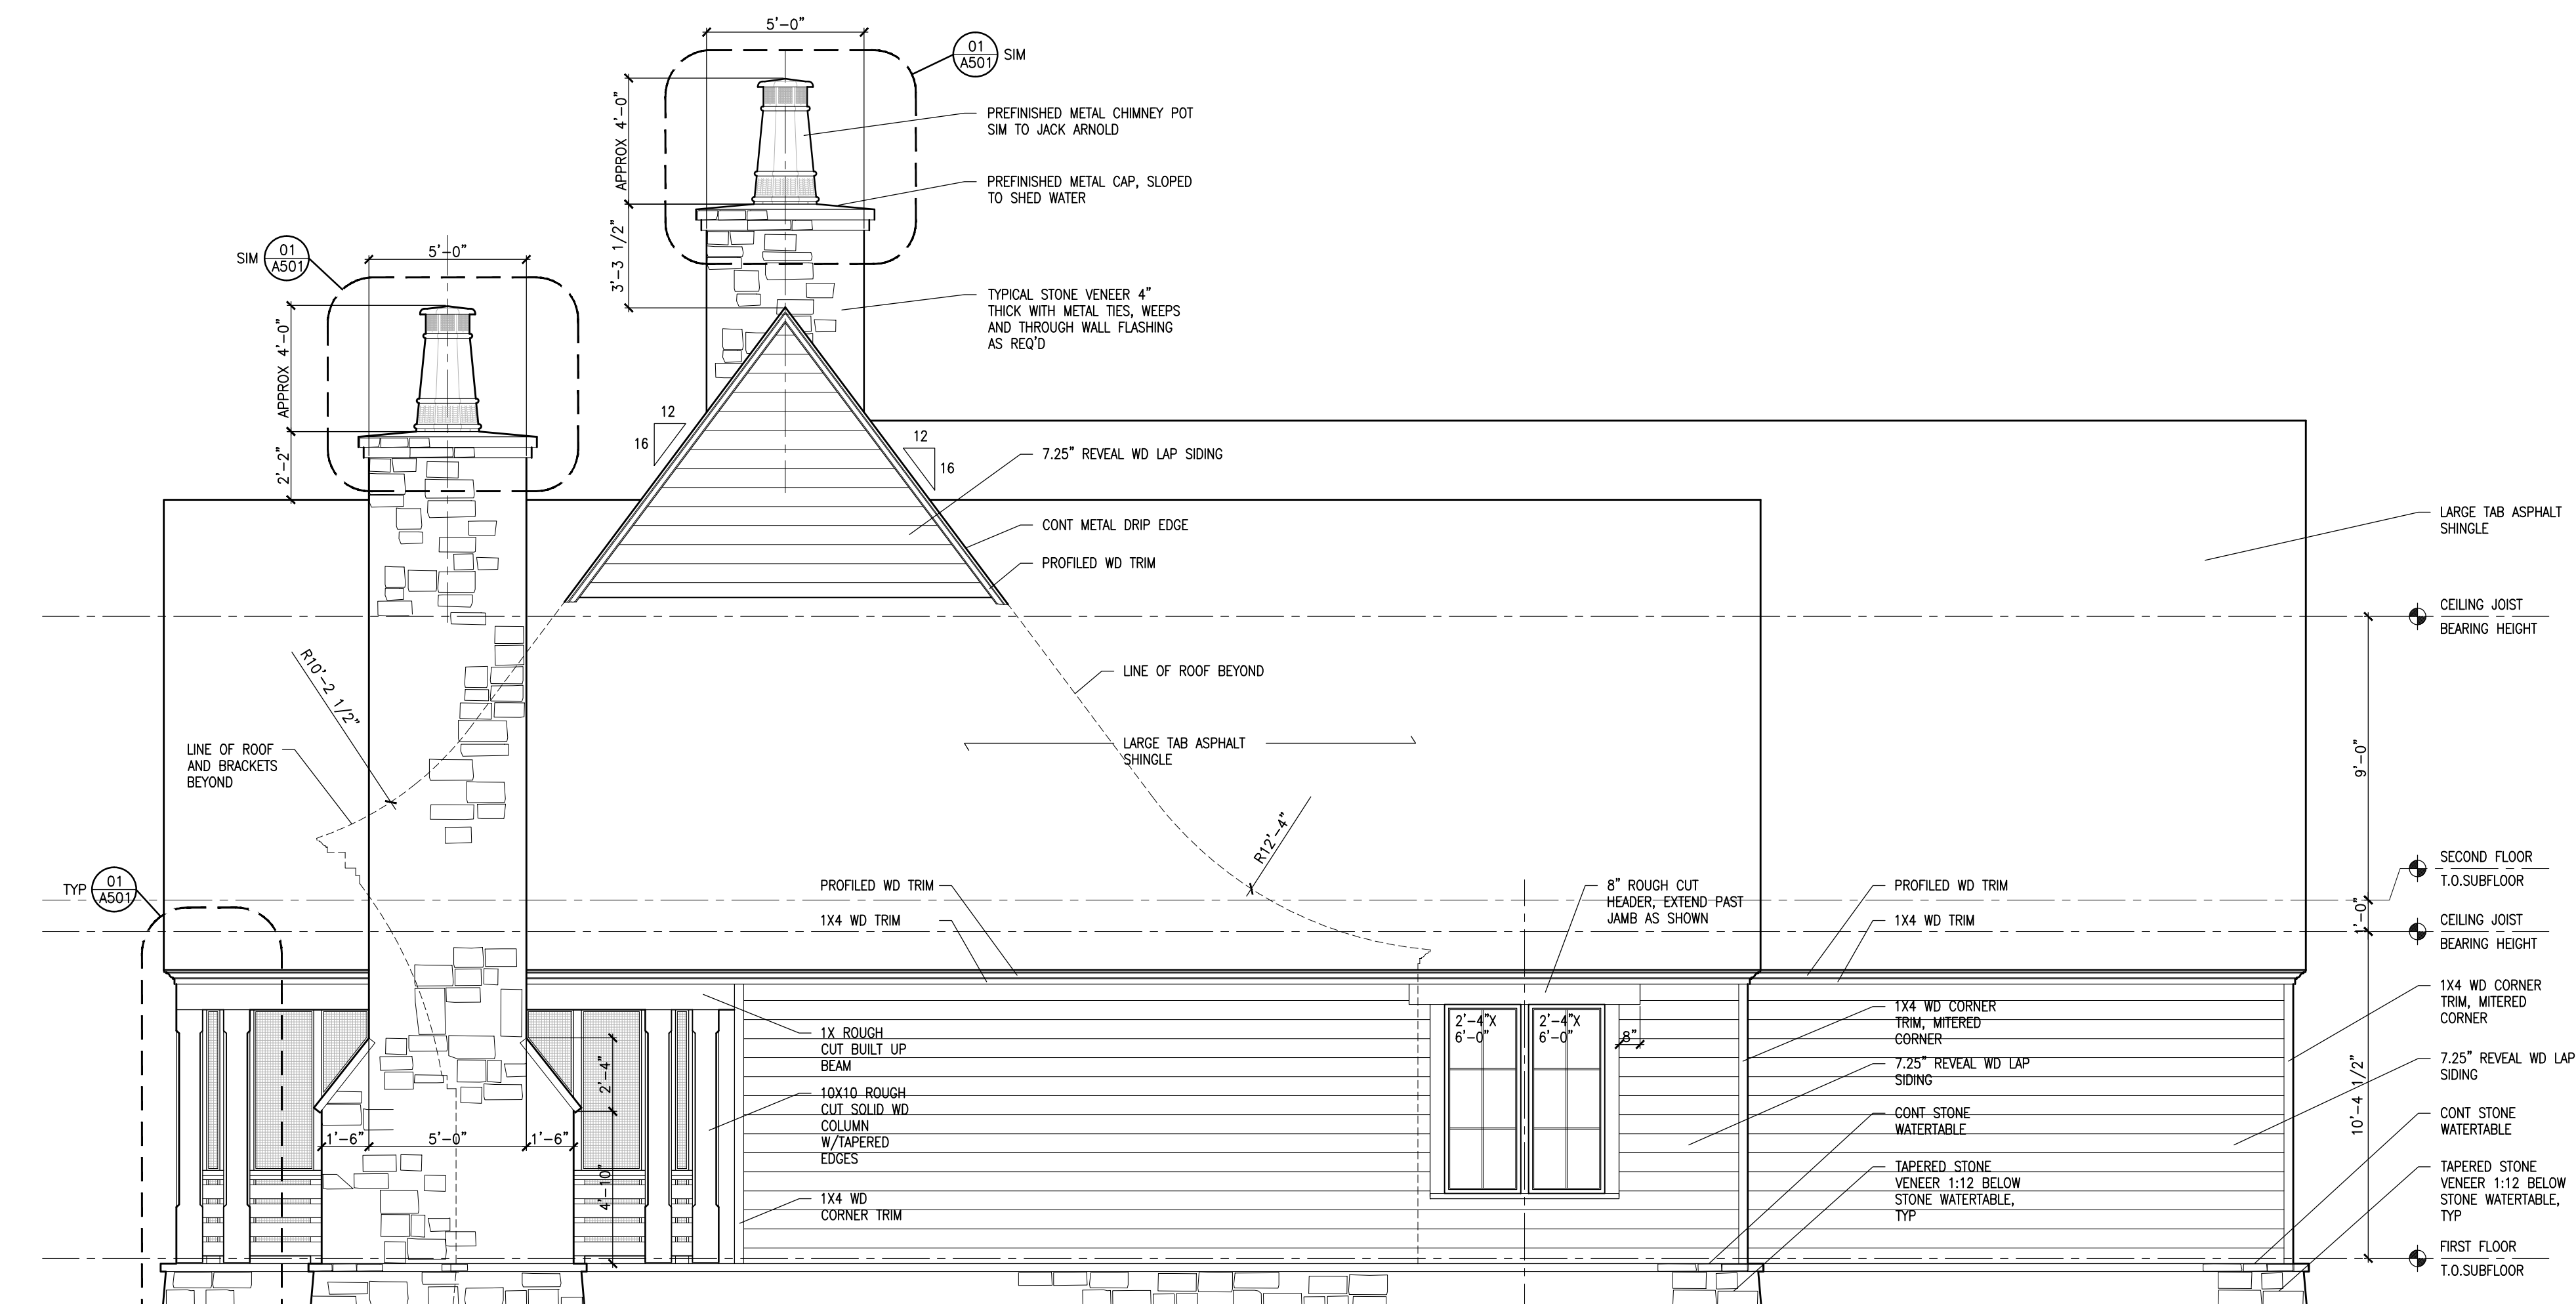

02 LEFT SIDE ELEVATION
SCALE: 1/4"=1'-0"

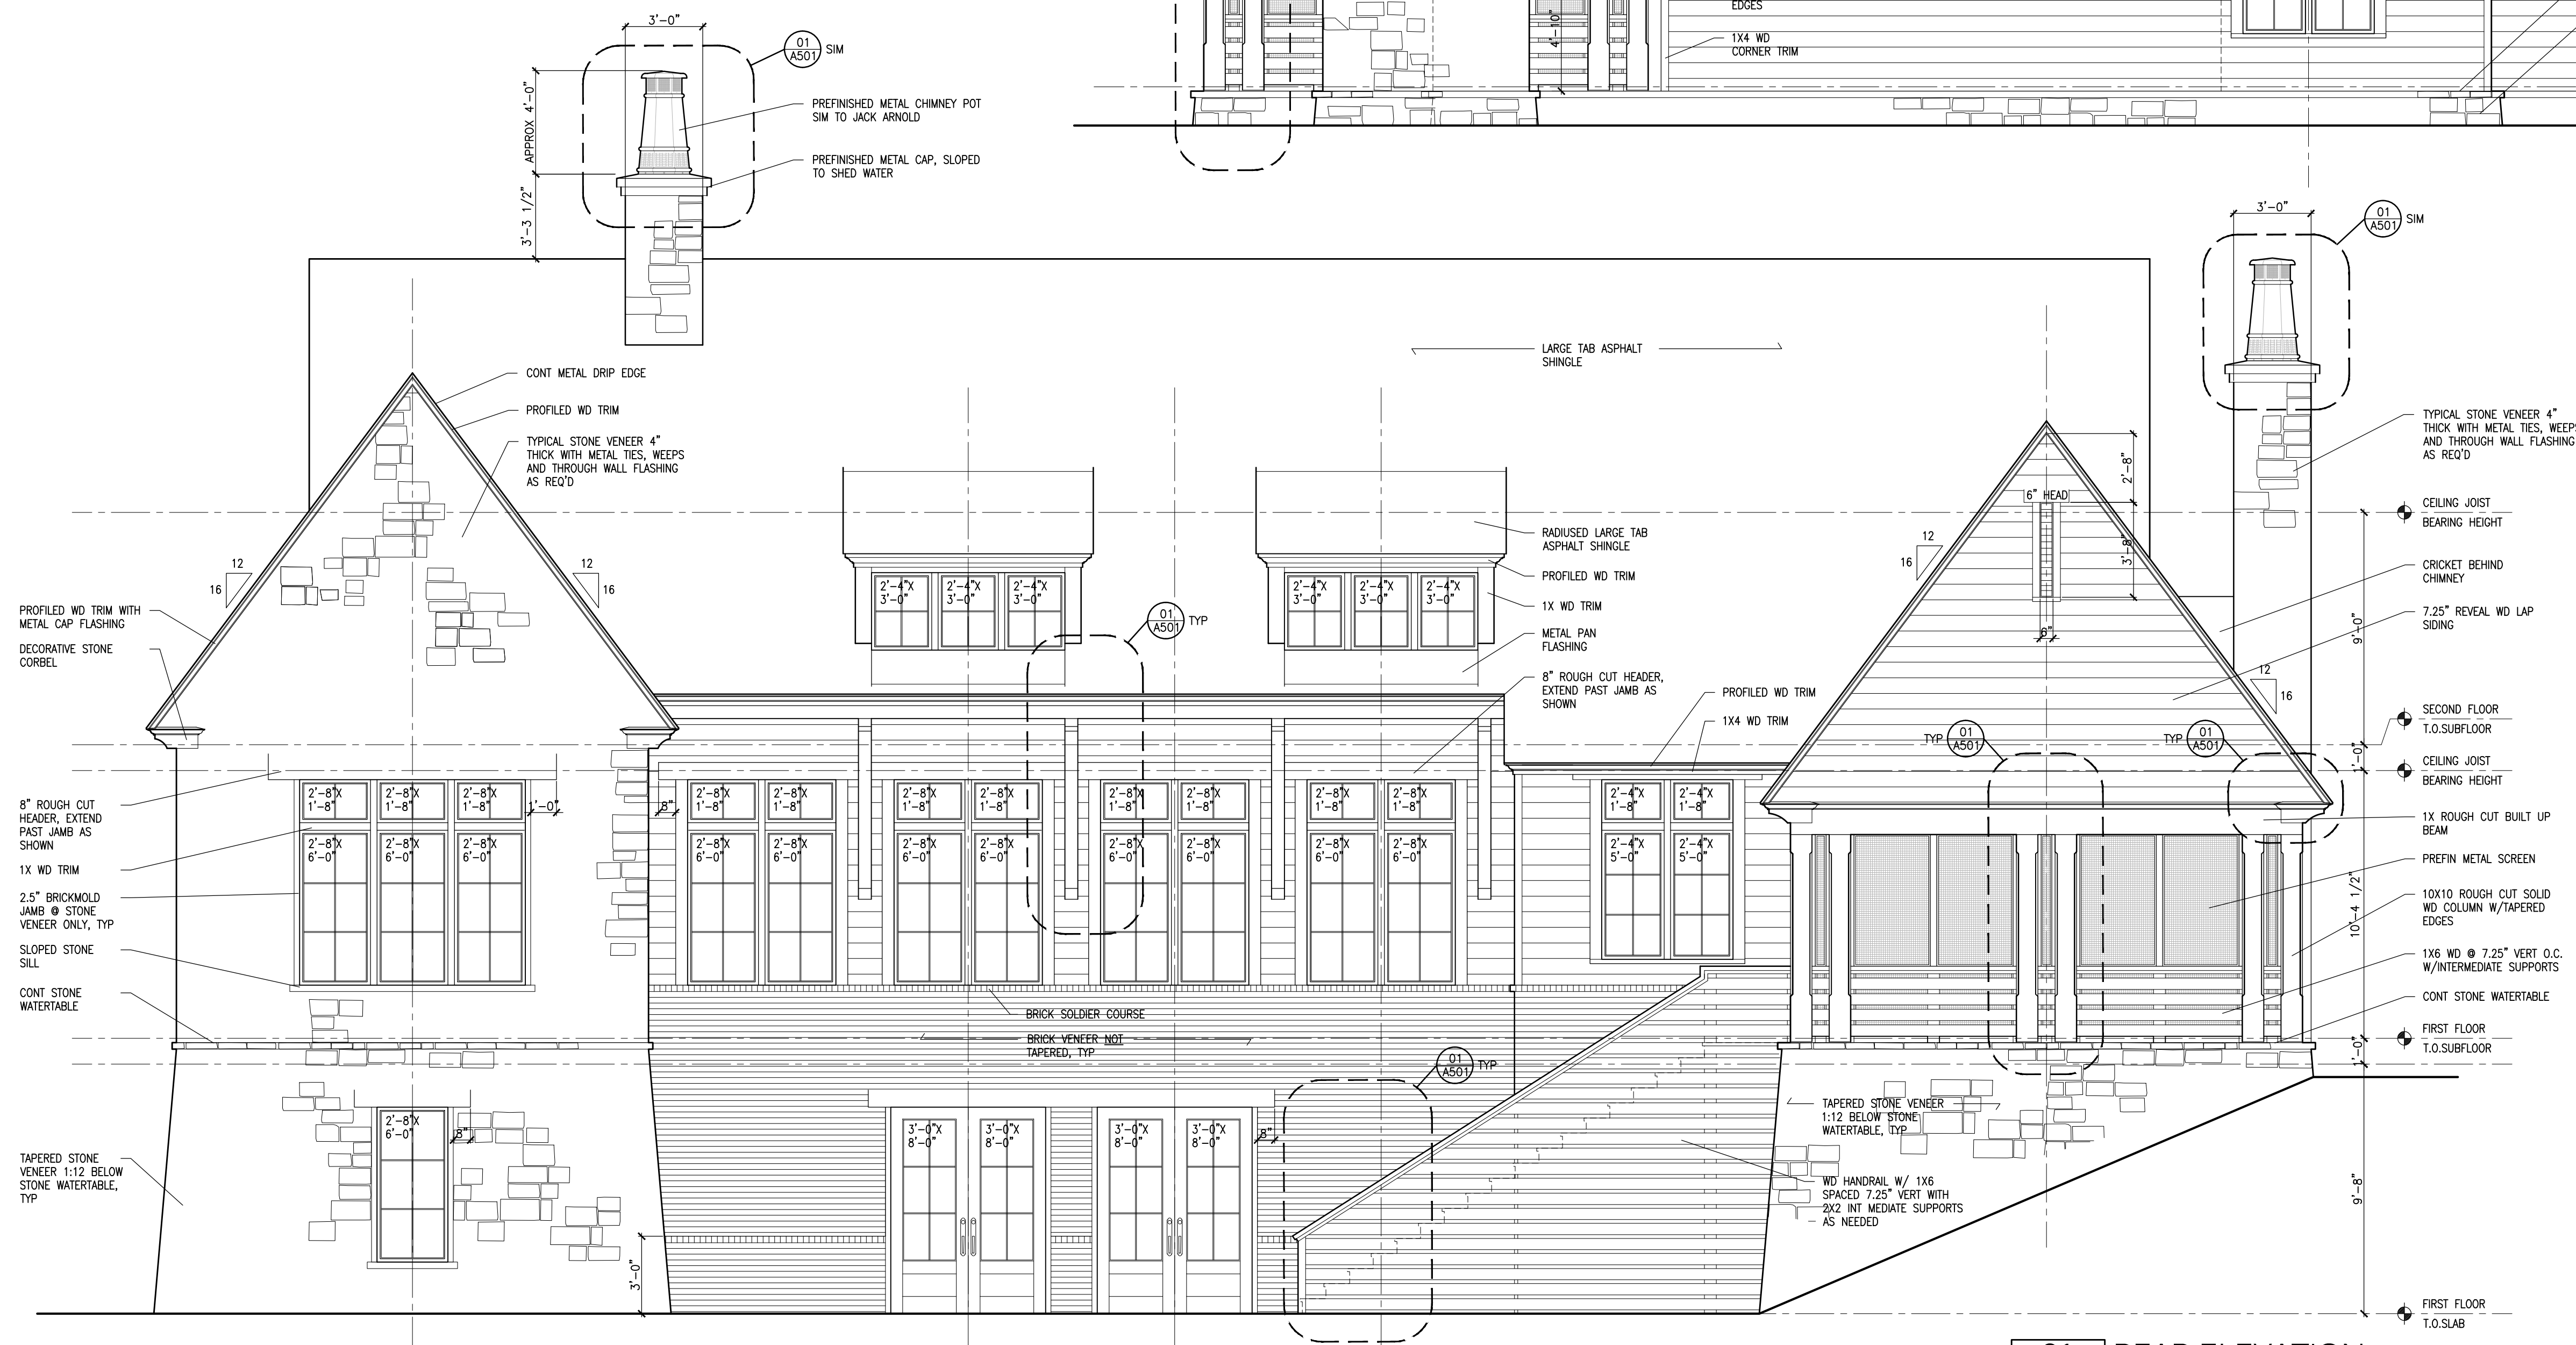


01 REAR ELEVATION
SCALE: 1/4"=1'-0"

DATES (CONT.)

DATES (CONT.)

DATES

DESIGN DOCUMENTS FOR:
SLATE BARGANIER BUILDING
ROCKY RIDGE ROAD
VESTAVIA HILLS, ALABAMA

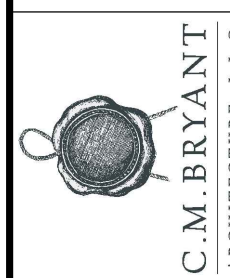

SHEET
A302
DRAWING
LOT 2
EXTERIOR ELEVATIONS

