
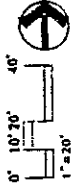



SITE PLAN

WATERSTONE AT
EAGLERIDGE
BLDG. UNDER
CONSTRUCTION

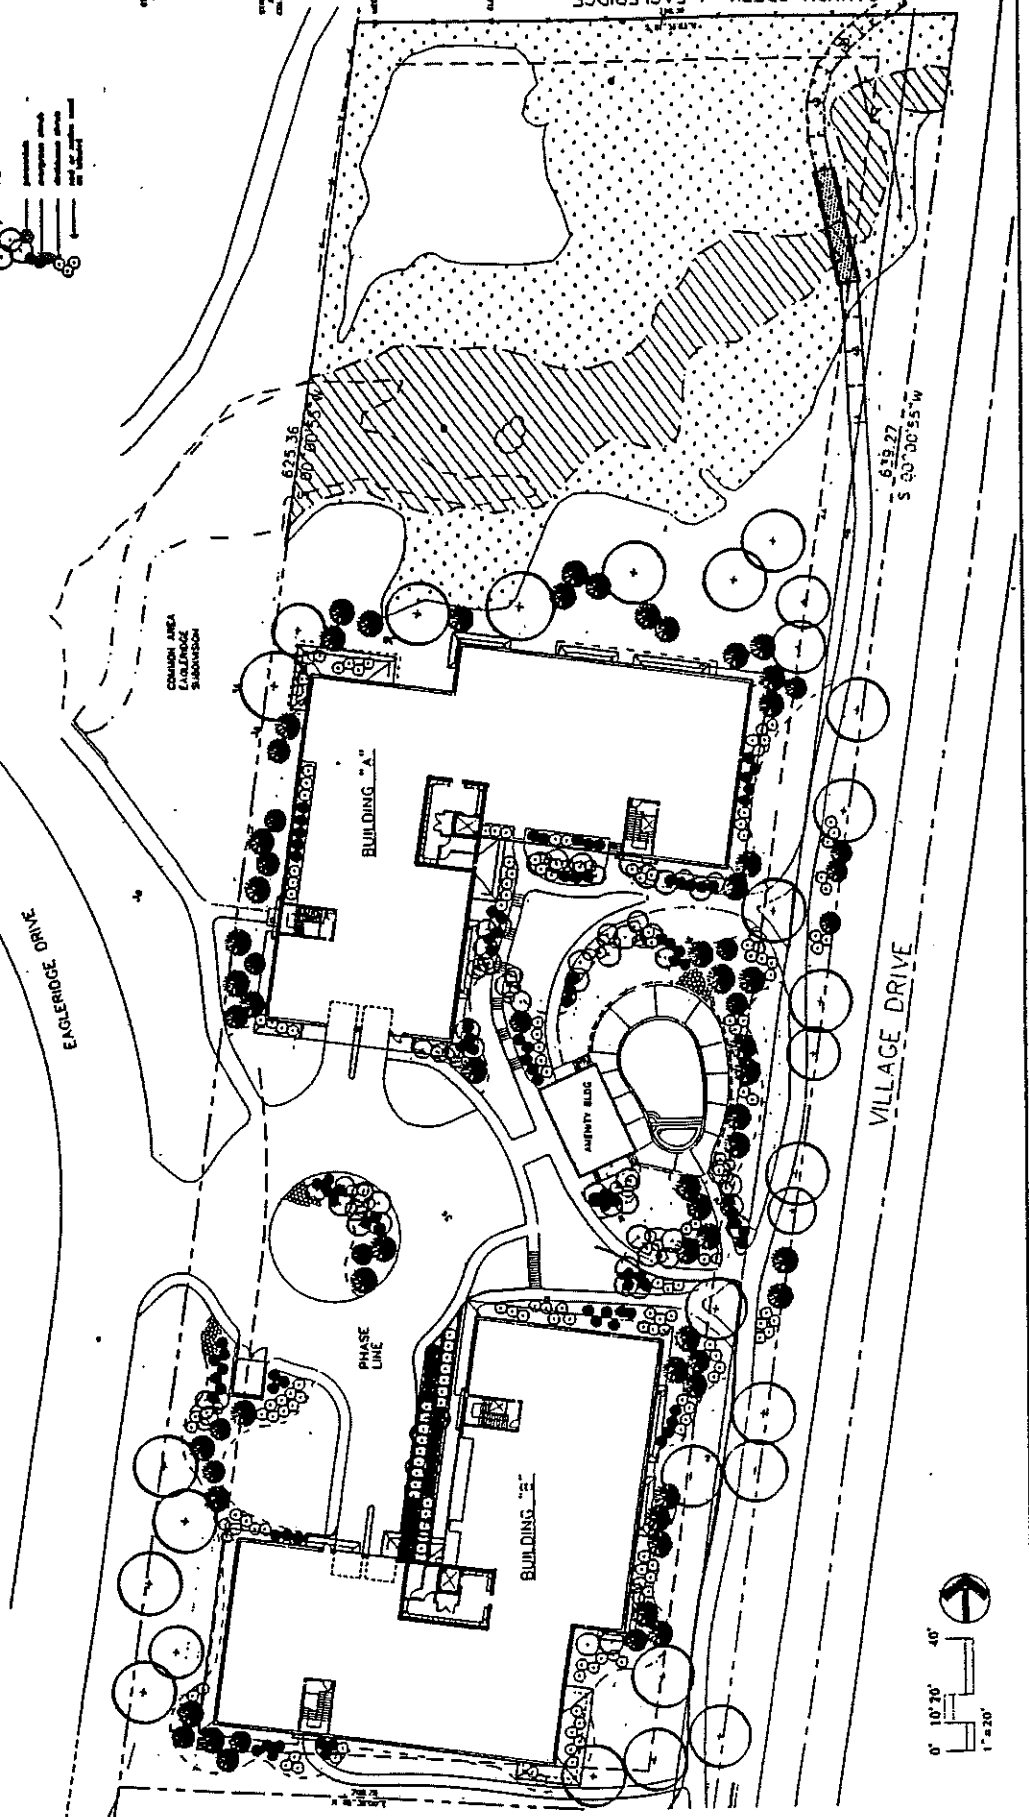

Project No. **1001**
MOUNTAIN WEST
 ARCHITECTS
 1001 10th Street, Suite 1000
 Denver, CO 80202
 (303) 733-3333

LEGEND

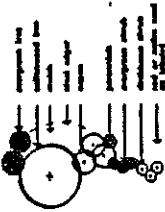


ARCHITECT
MARKET & ALLSTON
 ASSOCIATES
 ARCHITECT
 1001 10th Street, Suite 1000
 Denver, CO 80202
 (303) 733-3333

ENGINEER
STRICK
 ENGINEERING
 1001 10th Street, Suite 1000
 Denver, CO 80202
 (303) 733-3333

CONSTRUCTION
CAVON, BOY
 ASSOCIATE CO.
 1001 10th Street, Suite 1000
 Denver, CO 80202
 (303) 733-3333


PLANTING PLAN
 CANYON CREEK at EAGLERIDGE

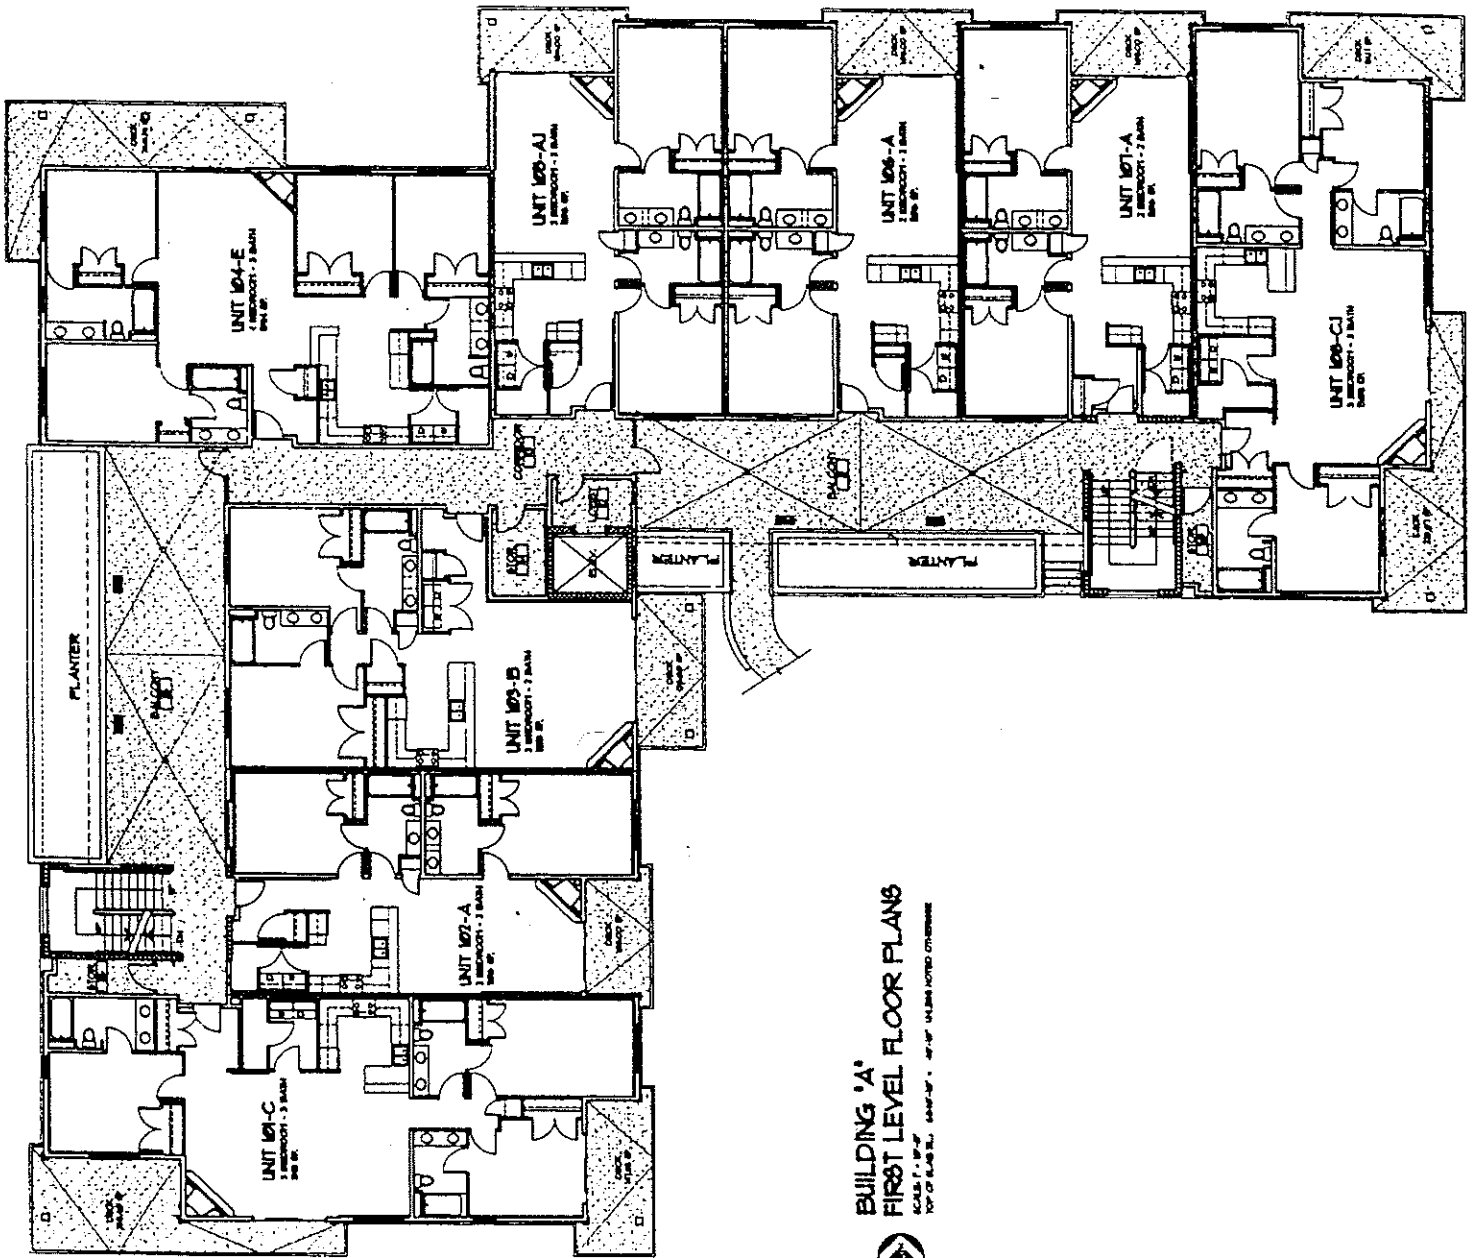

BUILDING 'A'
FIRST LEVEL FLOOR PLANS


SCALE: 1/8" = 1'-0"
 10/10/2000 10:00 AM



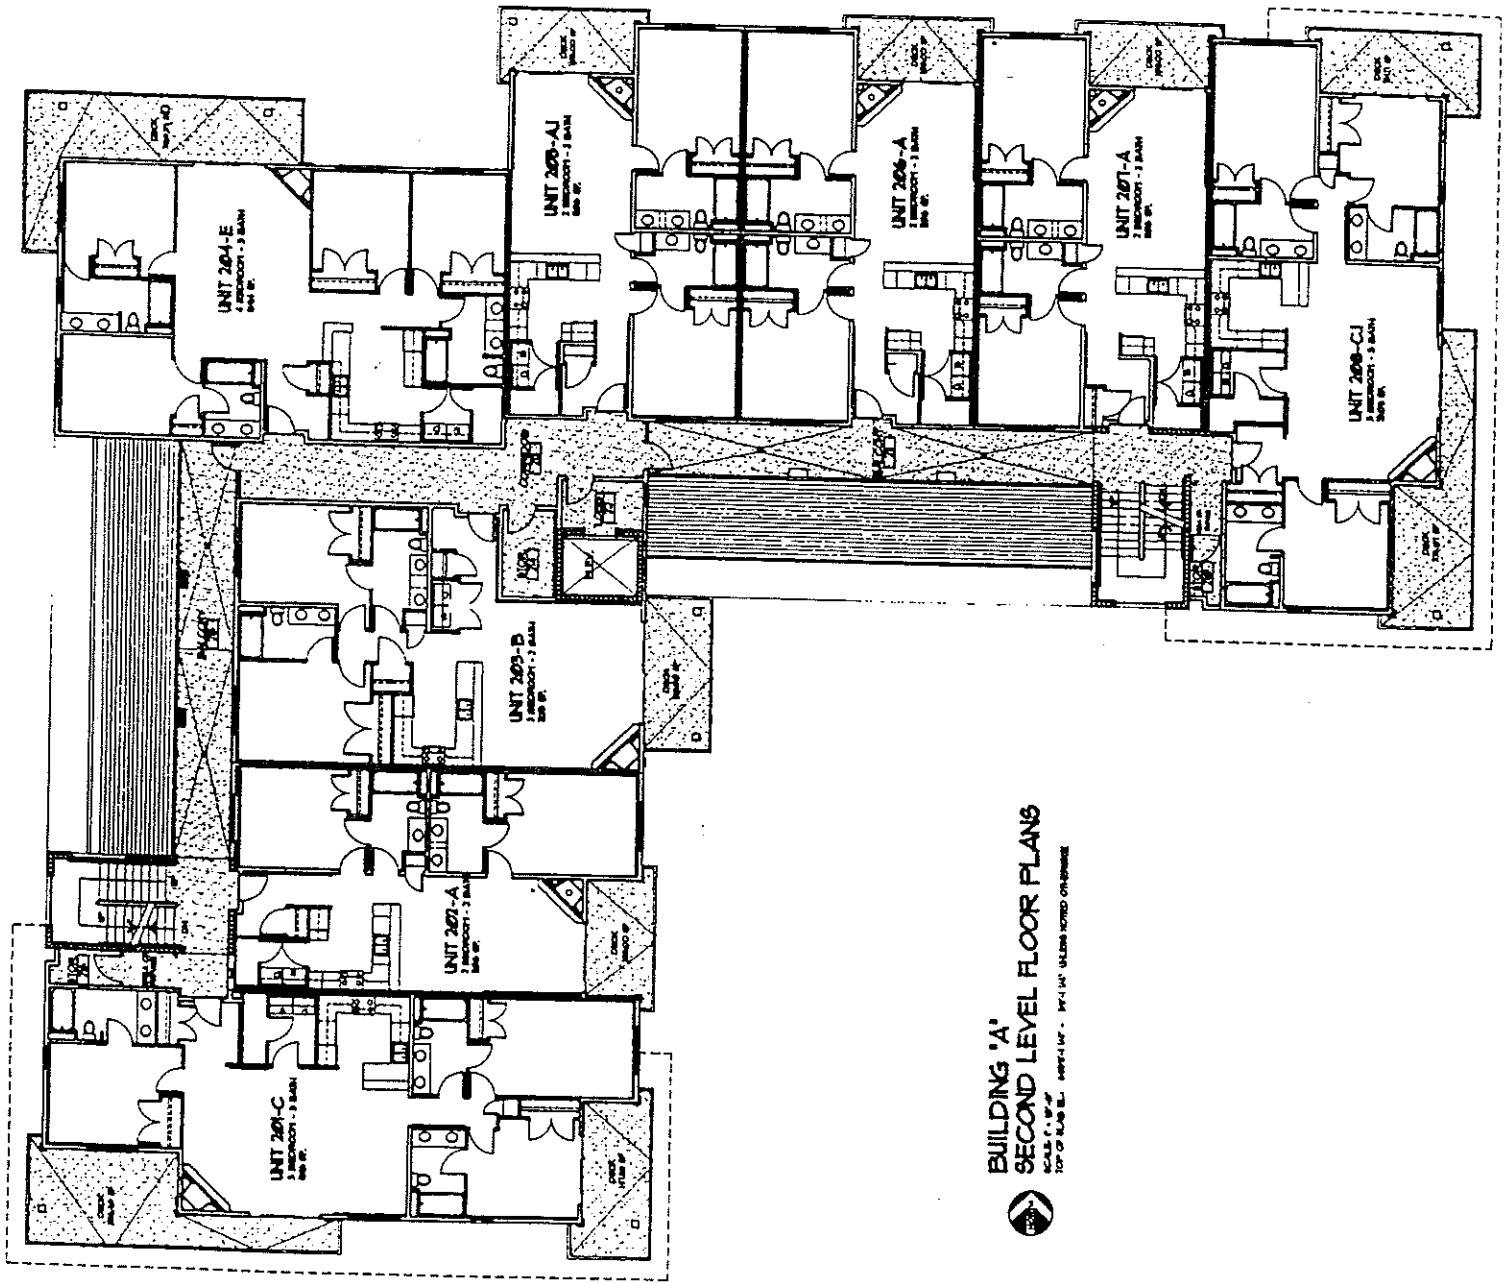


BUILDING 'A'
SECOND LEVEL FLOOR PLANS
 SCALE: 1/8" = 1'-0"
 TOP OF 2ND FL. - 48'-11 1/2" (1st FLOOR FINISH ON GRADE)



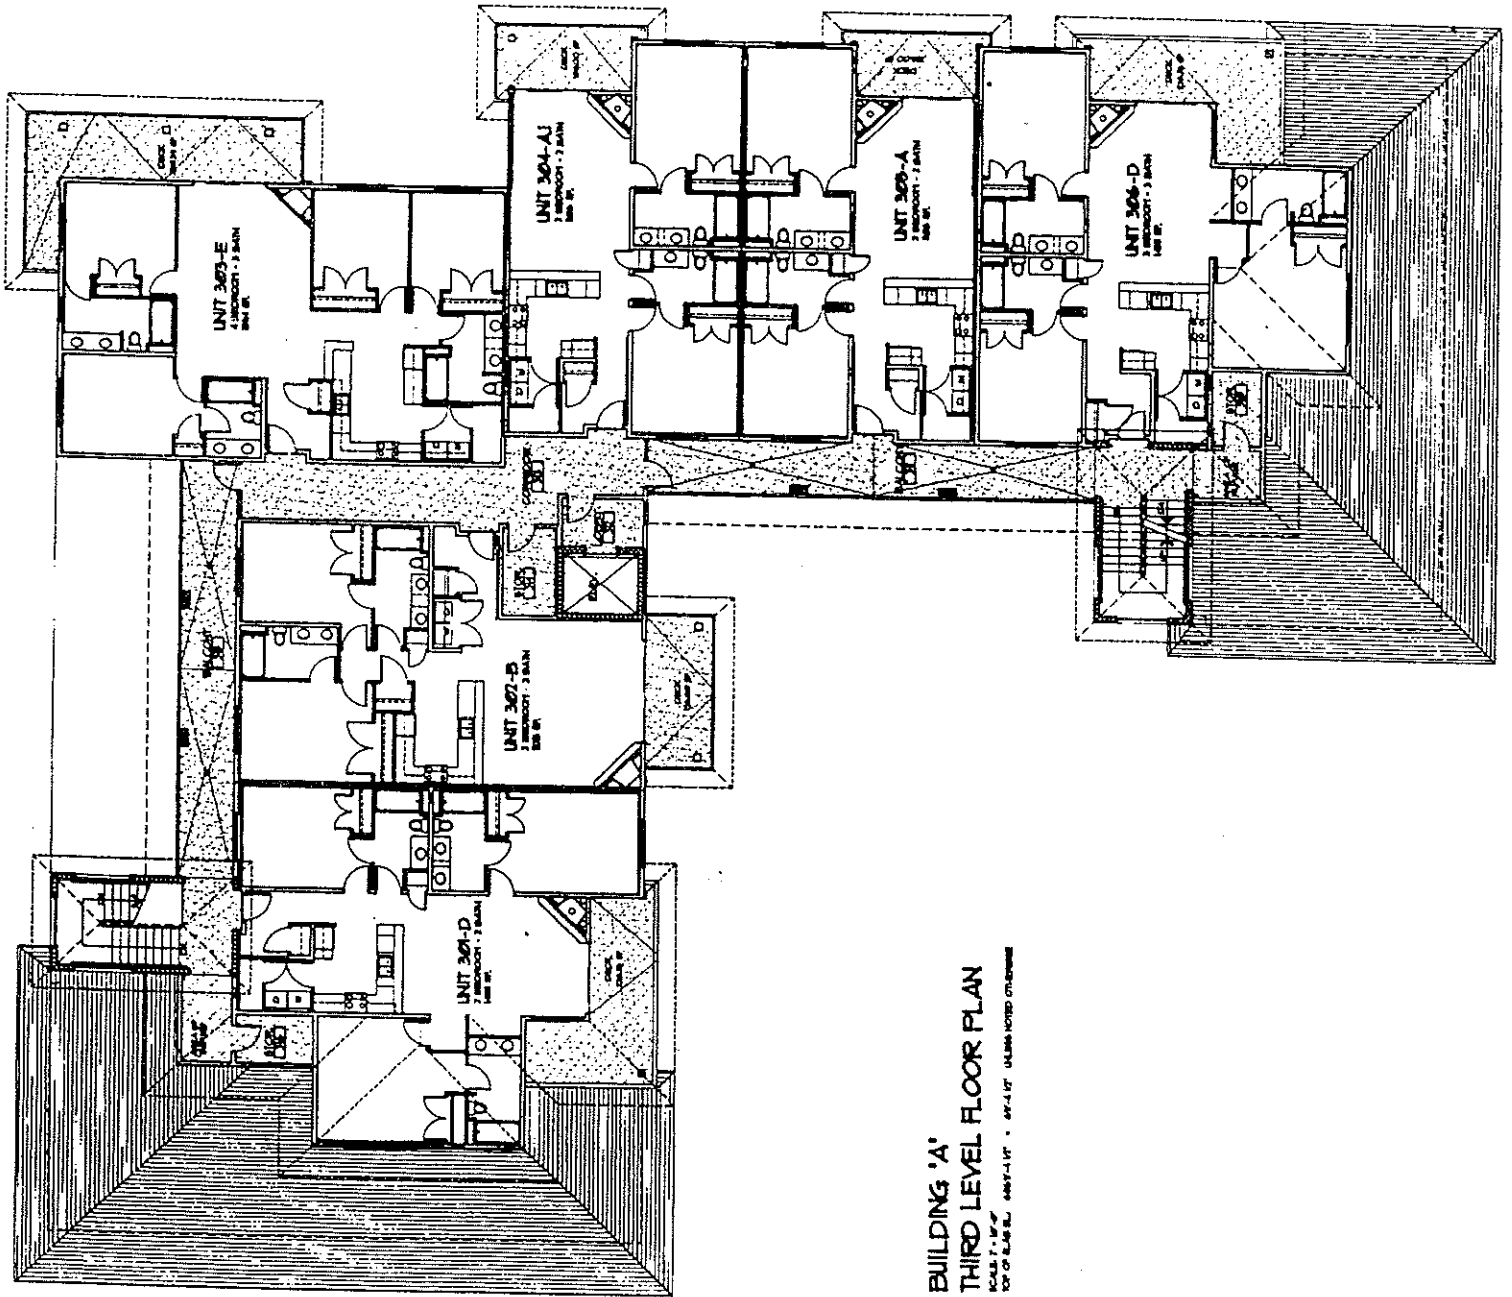

BUILDING 'A'
THIRD LEVEL FLOOR PLAN
 SCALE: 1/8" = 1'-0"
 10/20/2004, 08:57:17 - 01/1/07 UPDATE NOTED ON SHEET




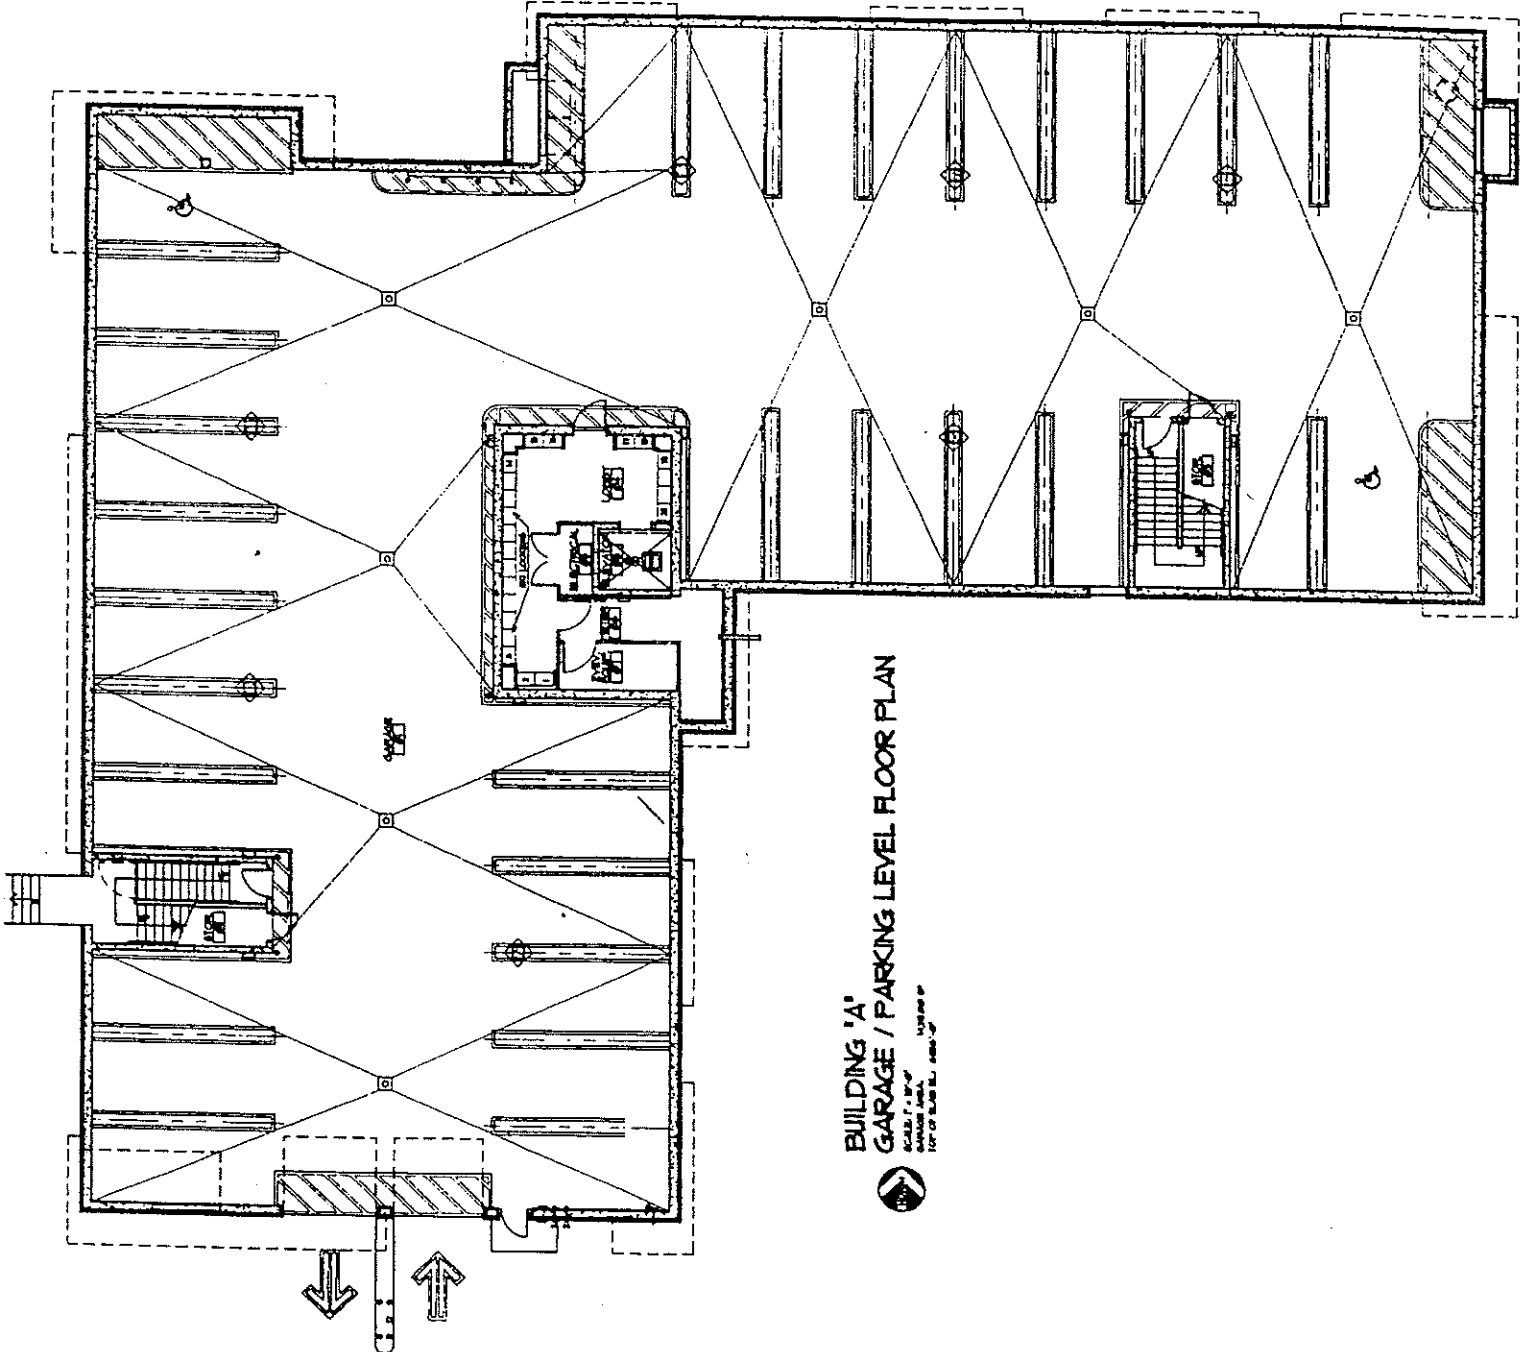

BUILDING 'A'
GARAGE / PARKING LEVEL FLOOR PLAN
 SCALE: 1/8" = 1'-0"
 DATE: 10/10/2000




BUILDING 'B'
1 FIRST LEVEL FLOOR PLANS
 SCALE: 1/8" = 1'-0"
 DATE: 10/15/88

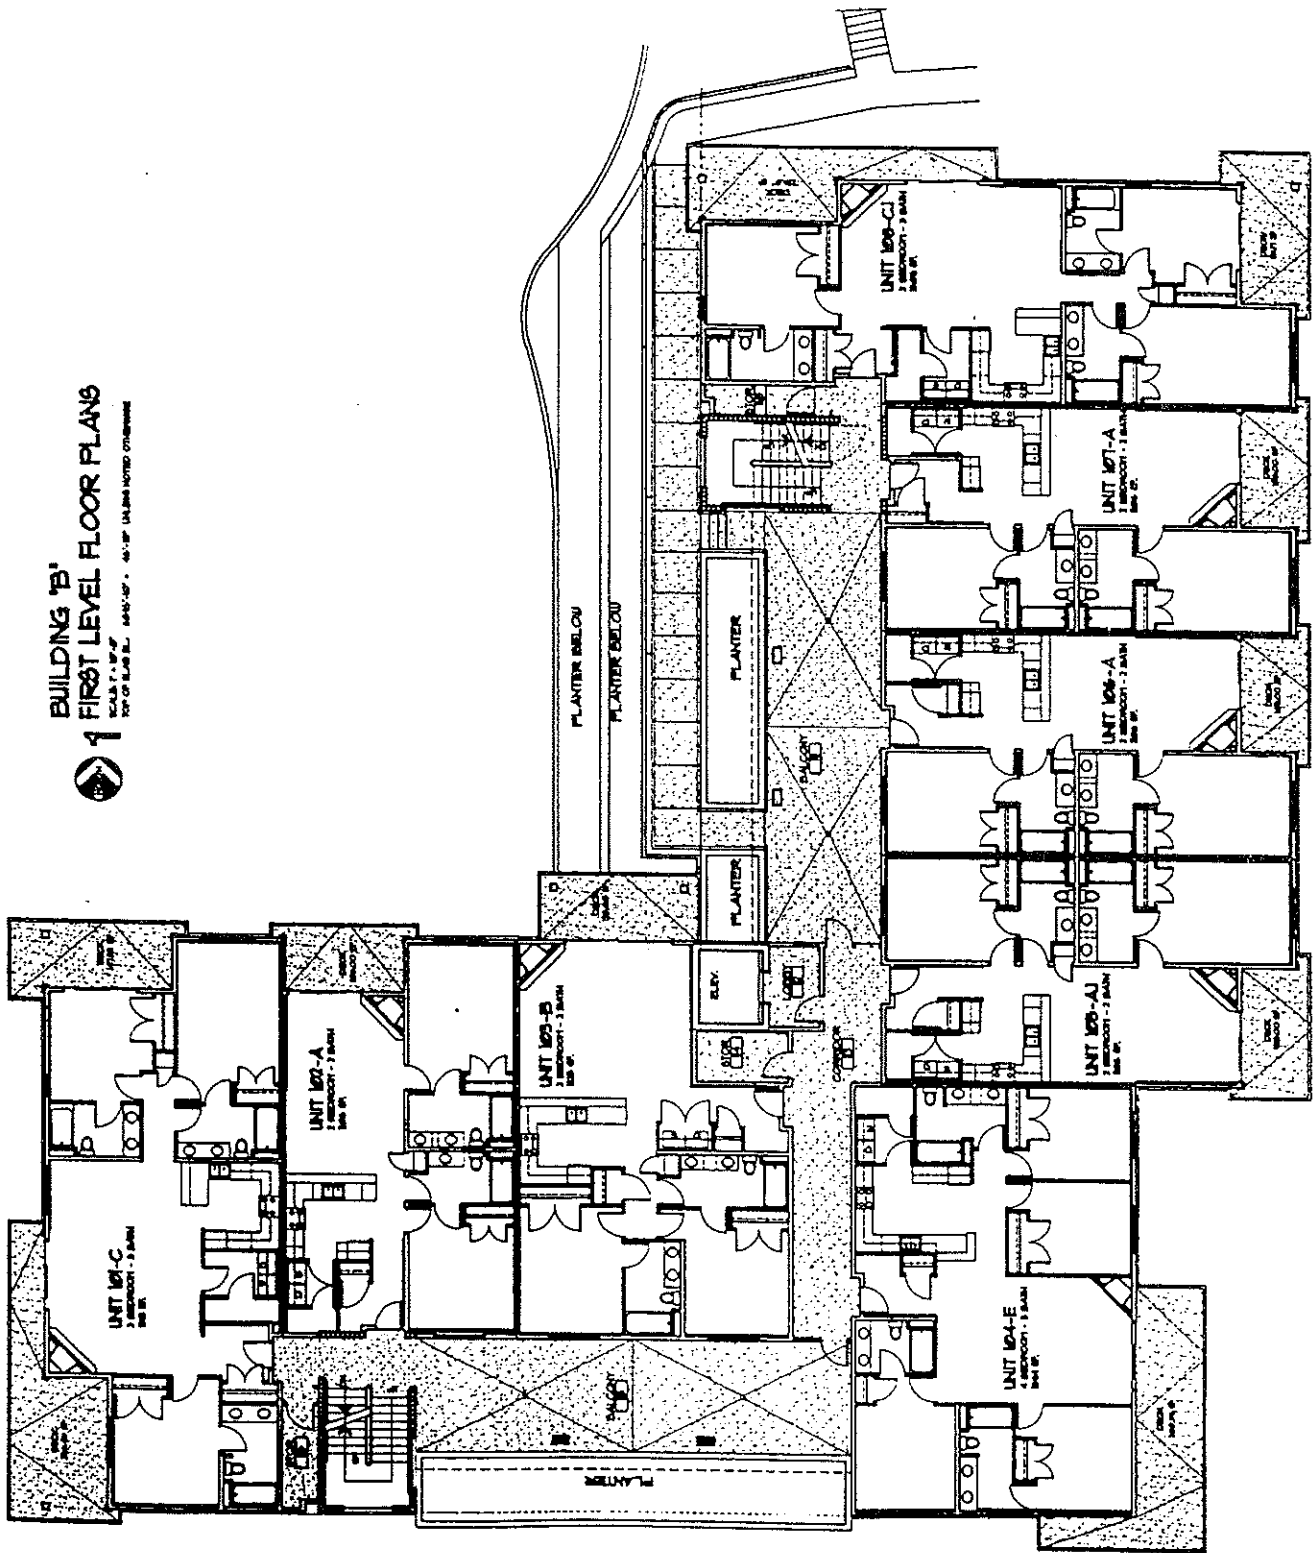

BUILDING 'B'
SECOND LEVEL FLOOR PLANS


SCALE: 1/8" = 1'-0"
TOP OF SLAB IS .44871147' - 87'-11" UNLESS NOTED OTHERWISE

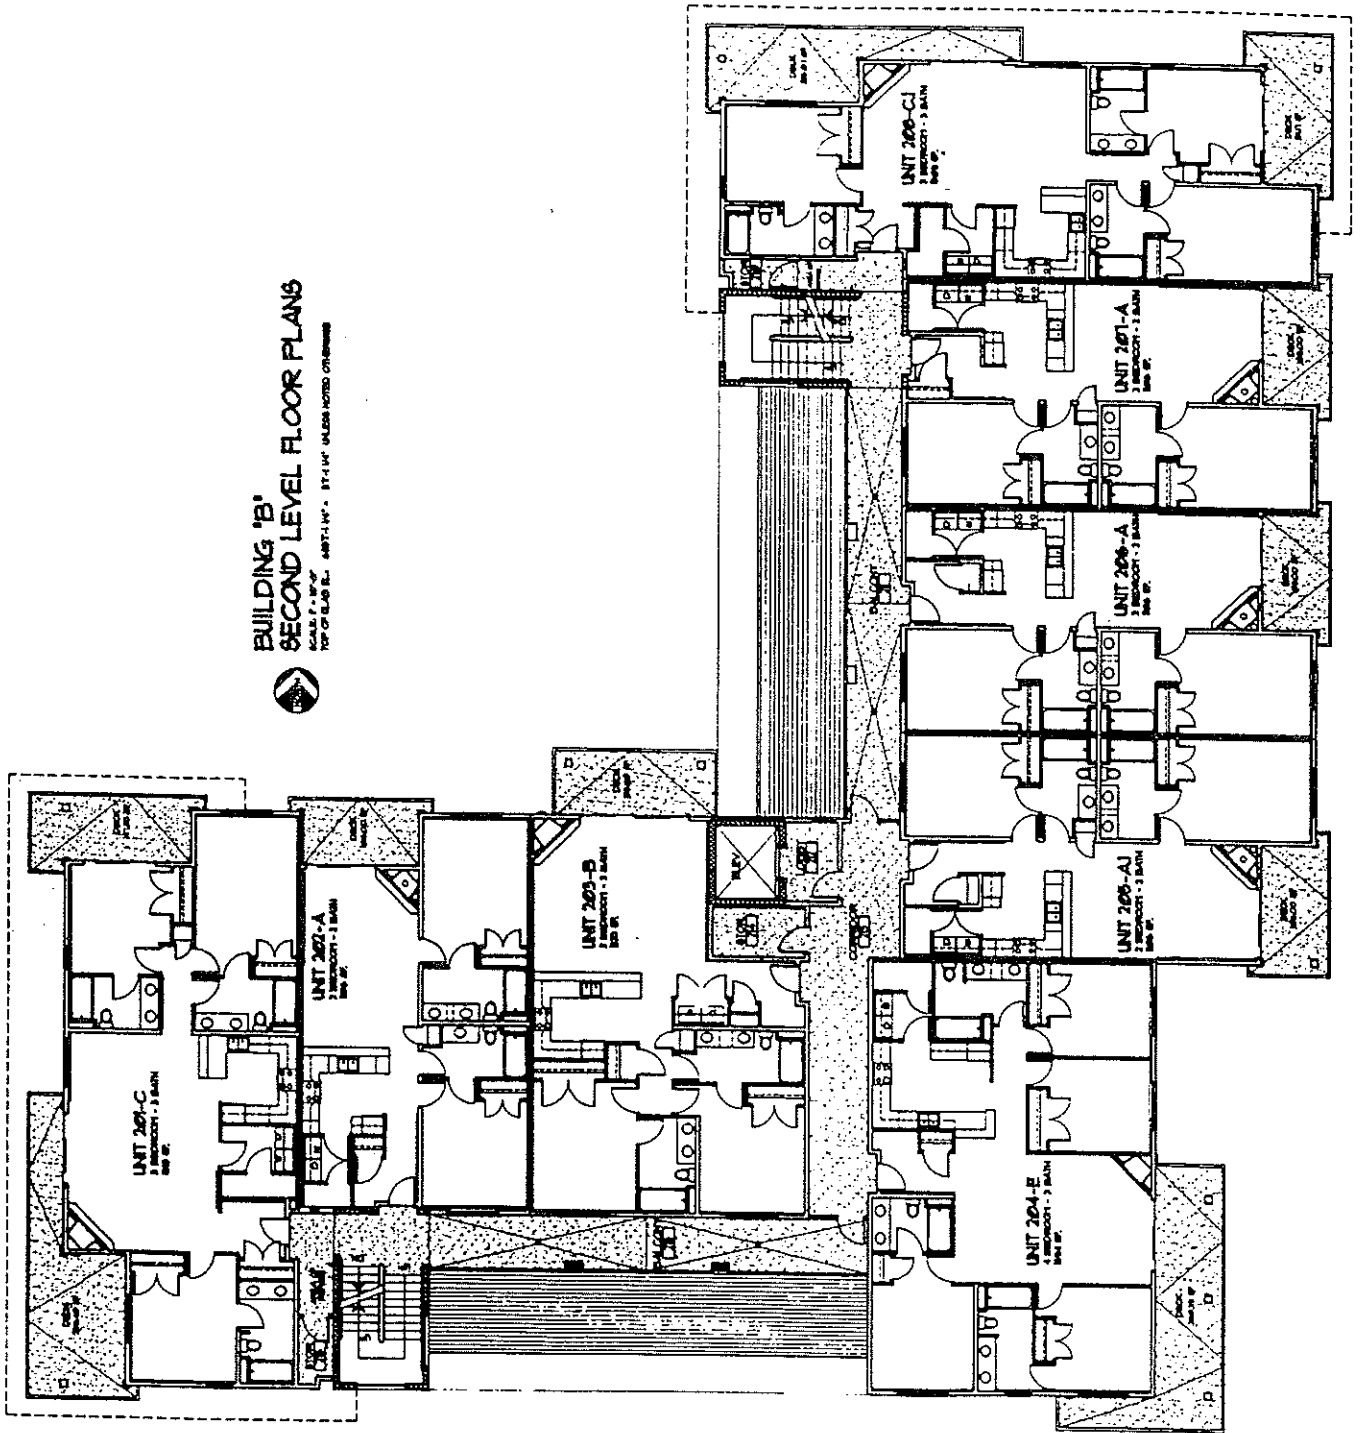

BUILDING 'B'
THIRD LEVEL FLOOR PLAN



SCALE: 1/8" = 1'-0"
TOP OF LAB. RL. 4487'-4.17' - 47'-4.17' (ALL DIMENSIONS ON CENTER)

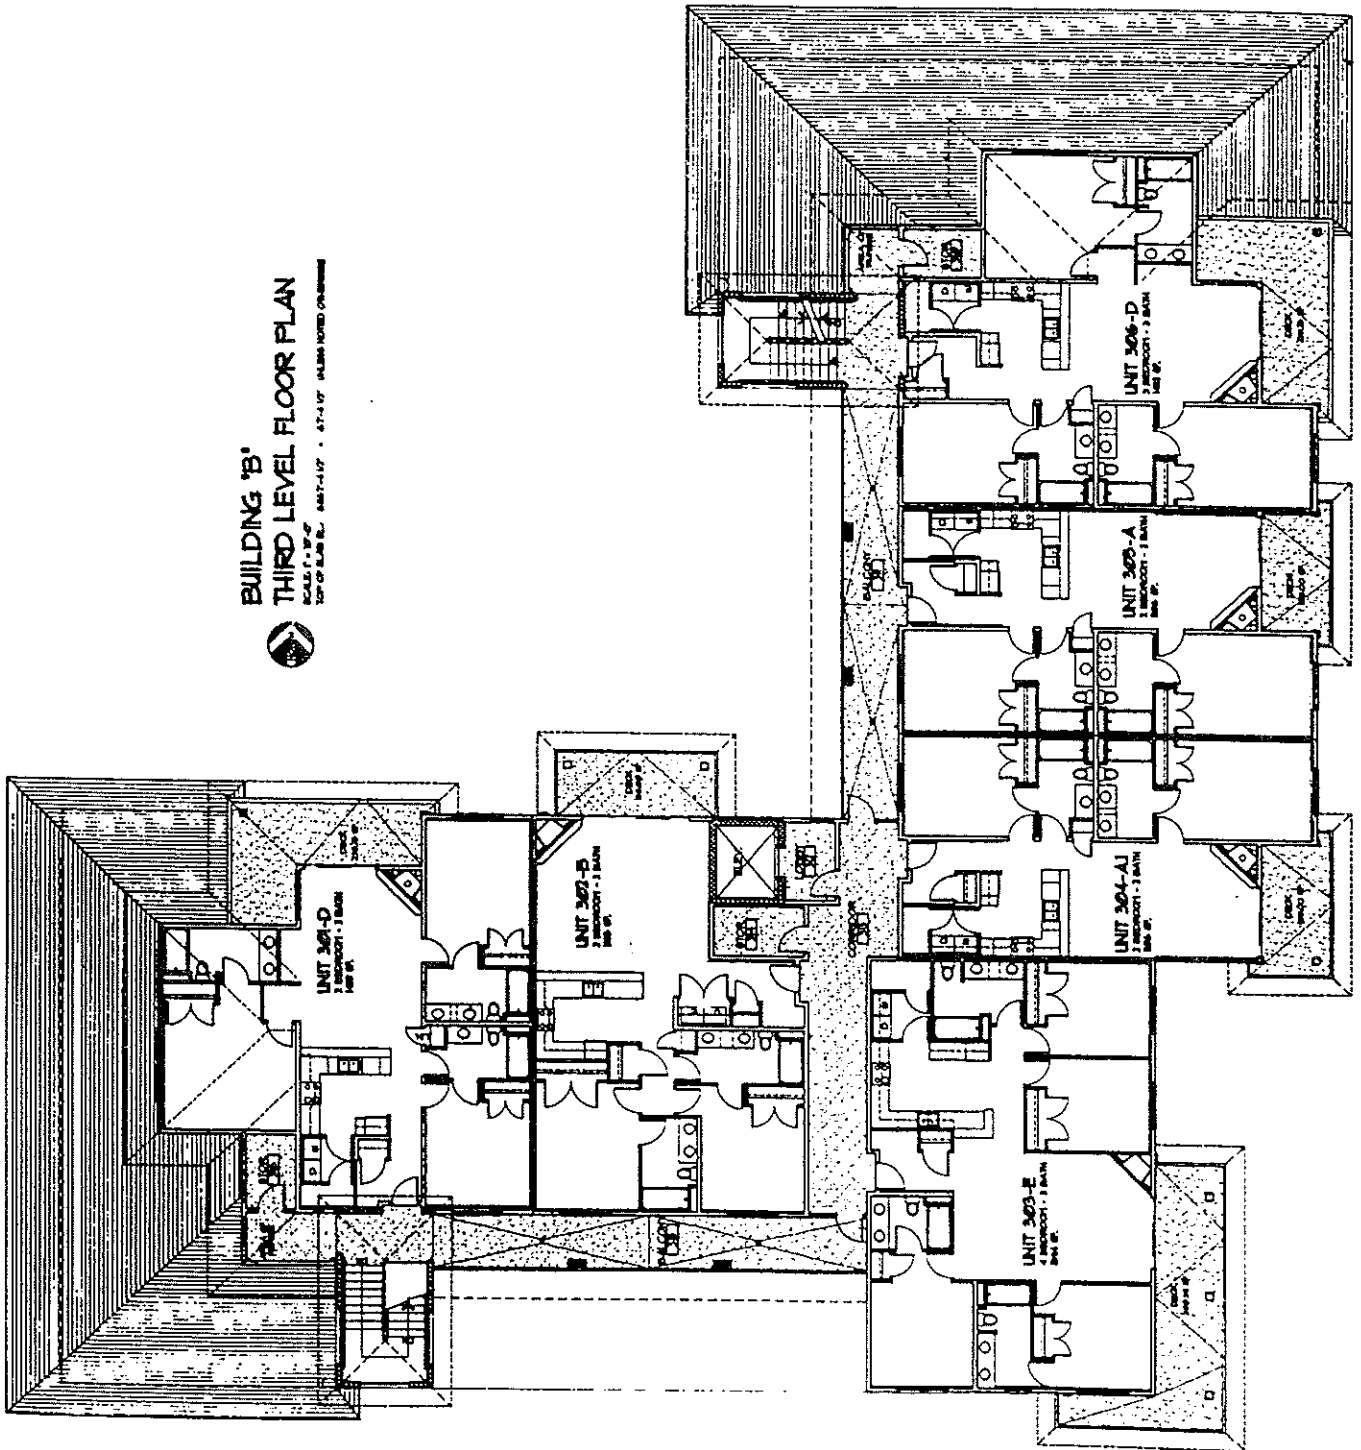

**BUILDING 'B'
GARAGE / PARKING LEVEL FLOOR PLAN**

SCALE: 1/8" = 1'-0"
DATE: 10/15/88
BY: J. W. [unreadable]

