



NOT READY FOR CITY PERMITS, FLOOR & TRUSS LAYOUTS.
NOT FOR ENG. DETAILS.
STRUCTURE, BEAMS & POSTS CAN BE CHANGED ANY TIME.
UNTIL FINAL DRAWING IS ISSUED.
WINDOW LOCATION, DOOR SIZES CAN BE CHANGED UNTIL
FINAL DRAWING IS ISSUED.

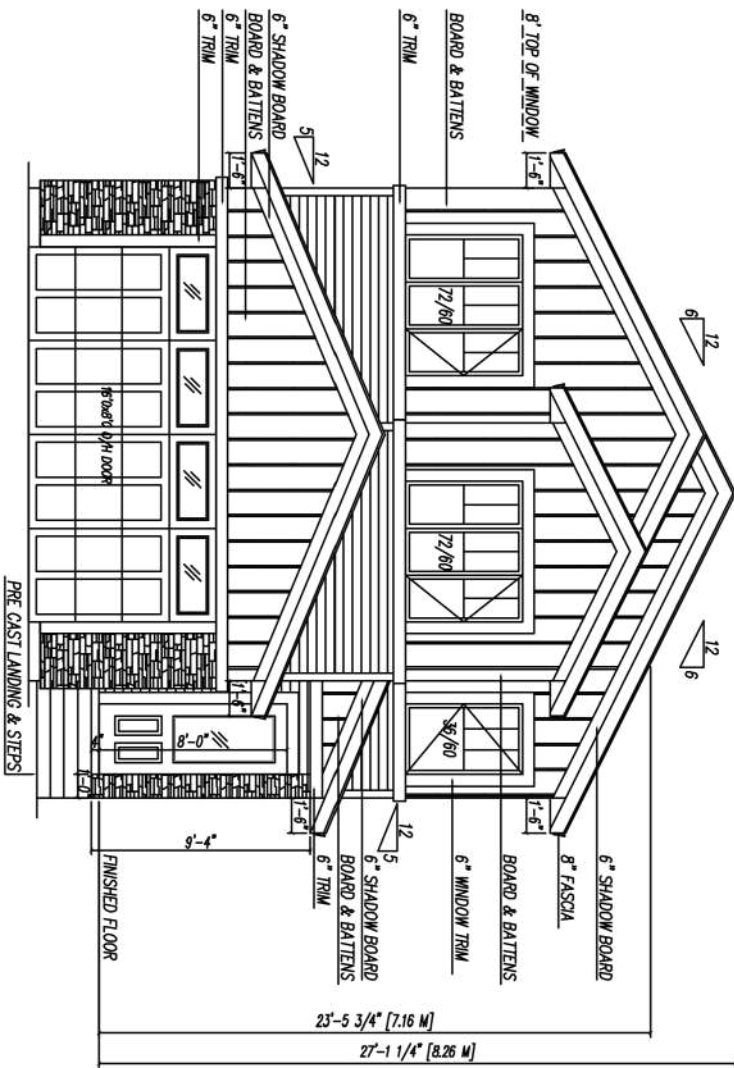

FRONT ELEVATION

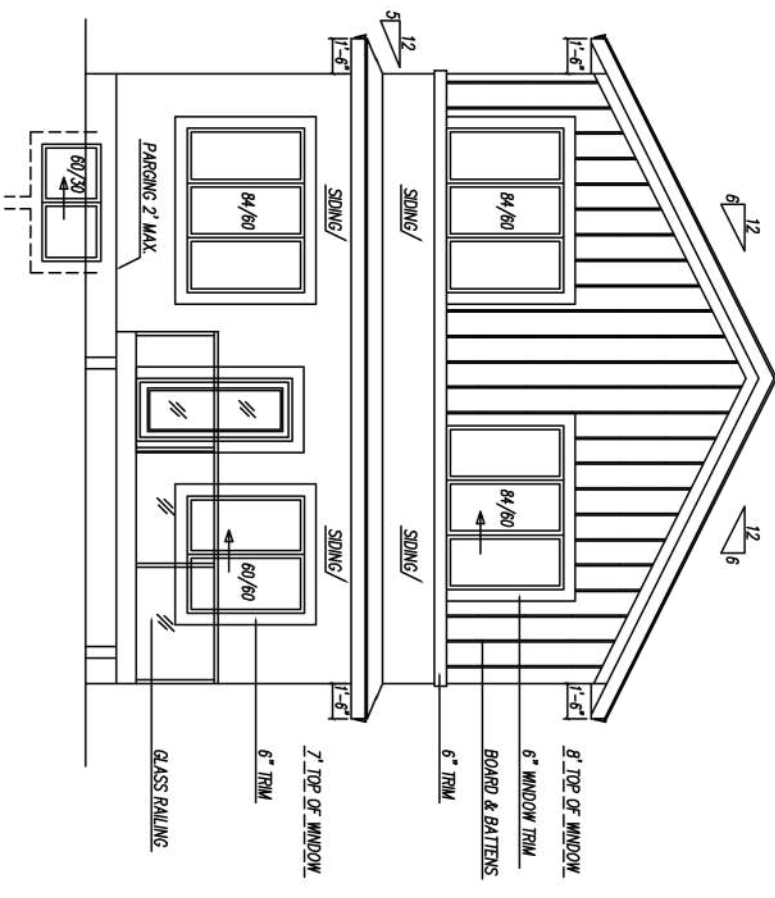


REAR ELEVATION

AREA		DESIGNED	SCALE
2004 SQ.FT.		3/16"=1'-0"	1/7
		DRAWN	
		DATE	
		1/6/27/2023	

[illegible]

H:\BUILDERS\NEW-VALLEY-HOMES\LOT-4 & 6-6-WOODBEND.dwg, 2025-08-27 1:33:26 PM, PDF995


NOT READY FOR CITY PERMITS, FLOOR & TRUSS LAYOUTS.
NOT FOR ENG. DETAILS.
STRUCTURE, BEAMS & POSTS CAN BE CHANGED ANY TIME
UNTIL FINAL DRAWING IS ISSUED.
WINDOW LOCATION, ROOF SIZES CAN BE CHANGED UNTIL
FINAL DRAWING IS ISSUED.

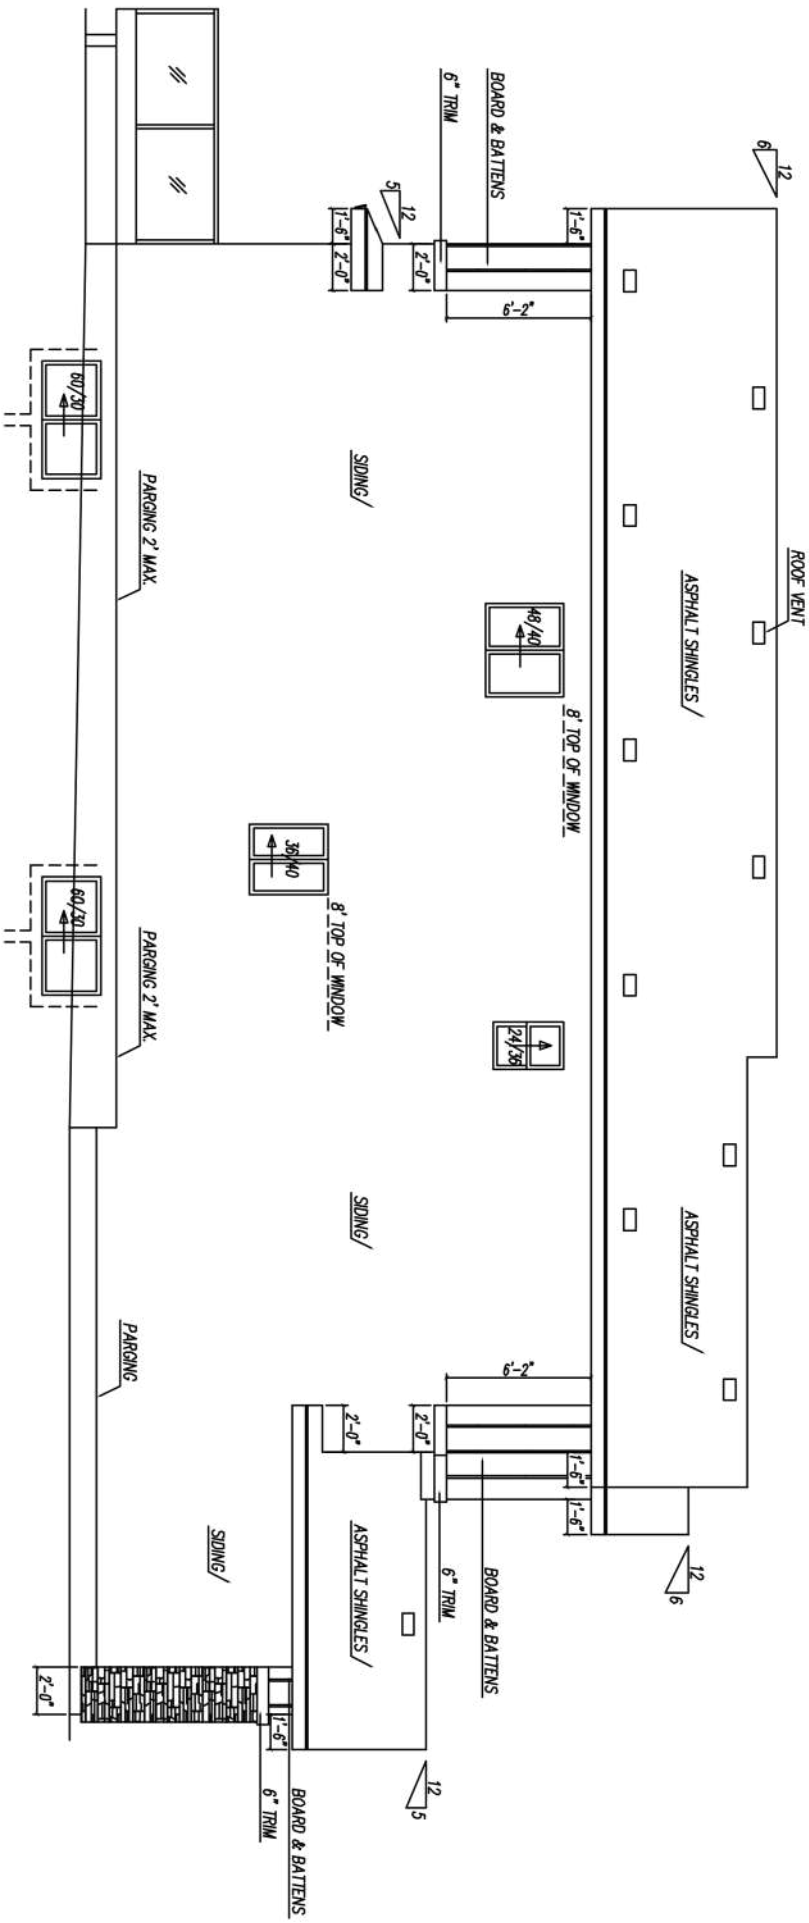

LEFT ELEVATION

DESIGNED	SCALE
DRAWN	3/16"=1'-0"
DATE	DRAWING NO
	3/7

NOT READY FOR CITY PERMITS, FLOOR & TRUSS LAYOUTS.
NOT FOR ENG. DETAILS.
STRUCTURE, BEAMS & POSTS CAN BE CHANGED ANY TIME
UNTIL FINAL DRAWING IS ISSUED.
WINDOW LOCATION, DOOR SIZES CAN BE CHANGED UNTIL
FINAL DRAWING IS ISSUED.

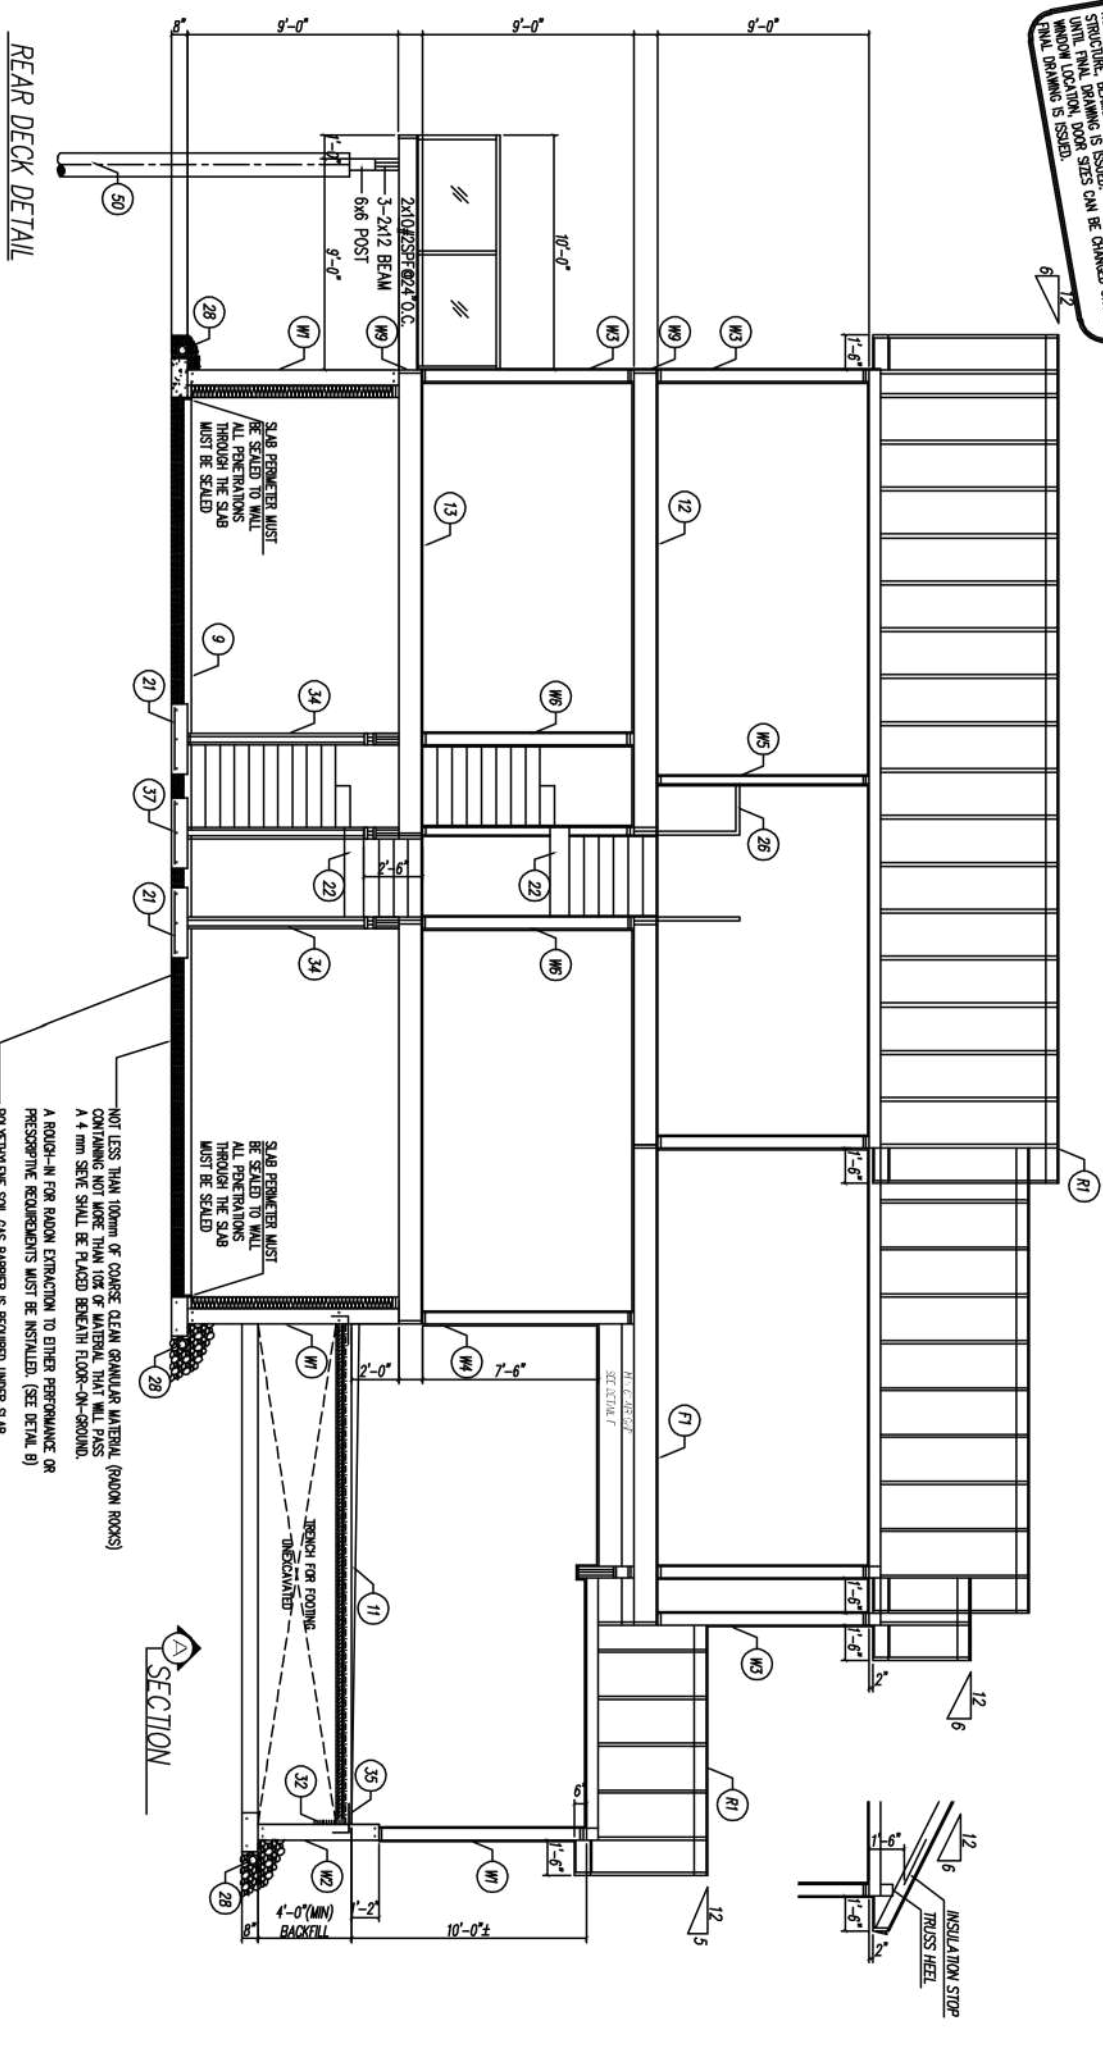

DESIGNED	SCALE
DRAWN	3/16"=1'-0"
DATE	DRAWING NO
7/7	