


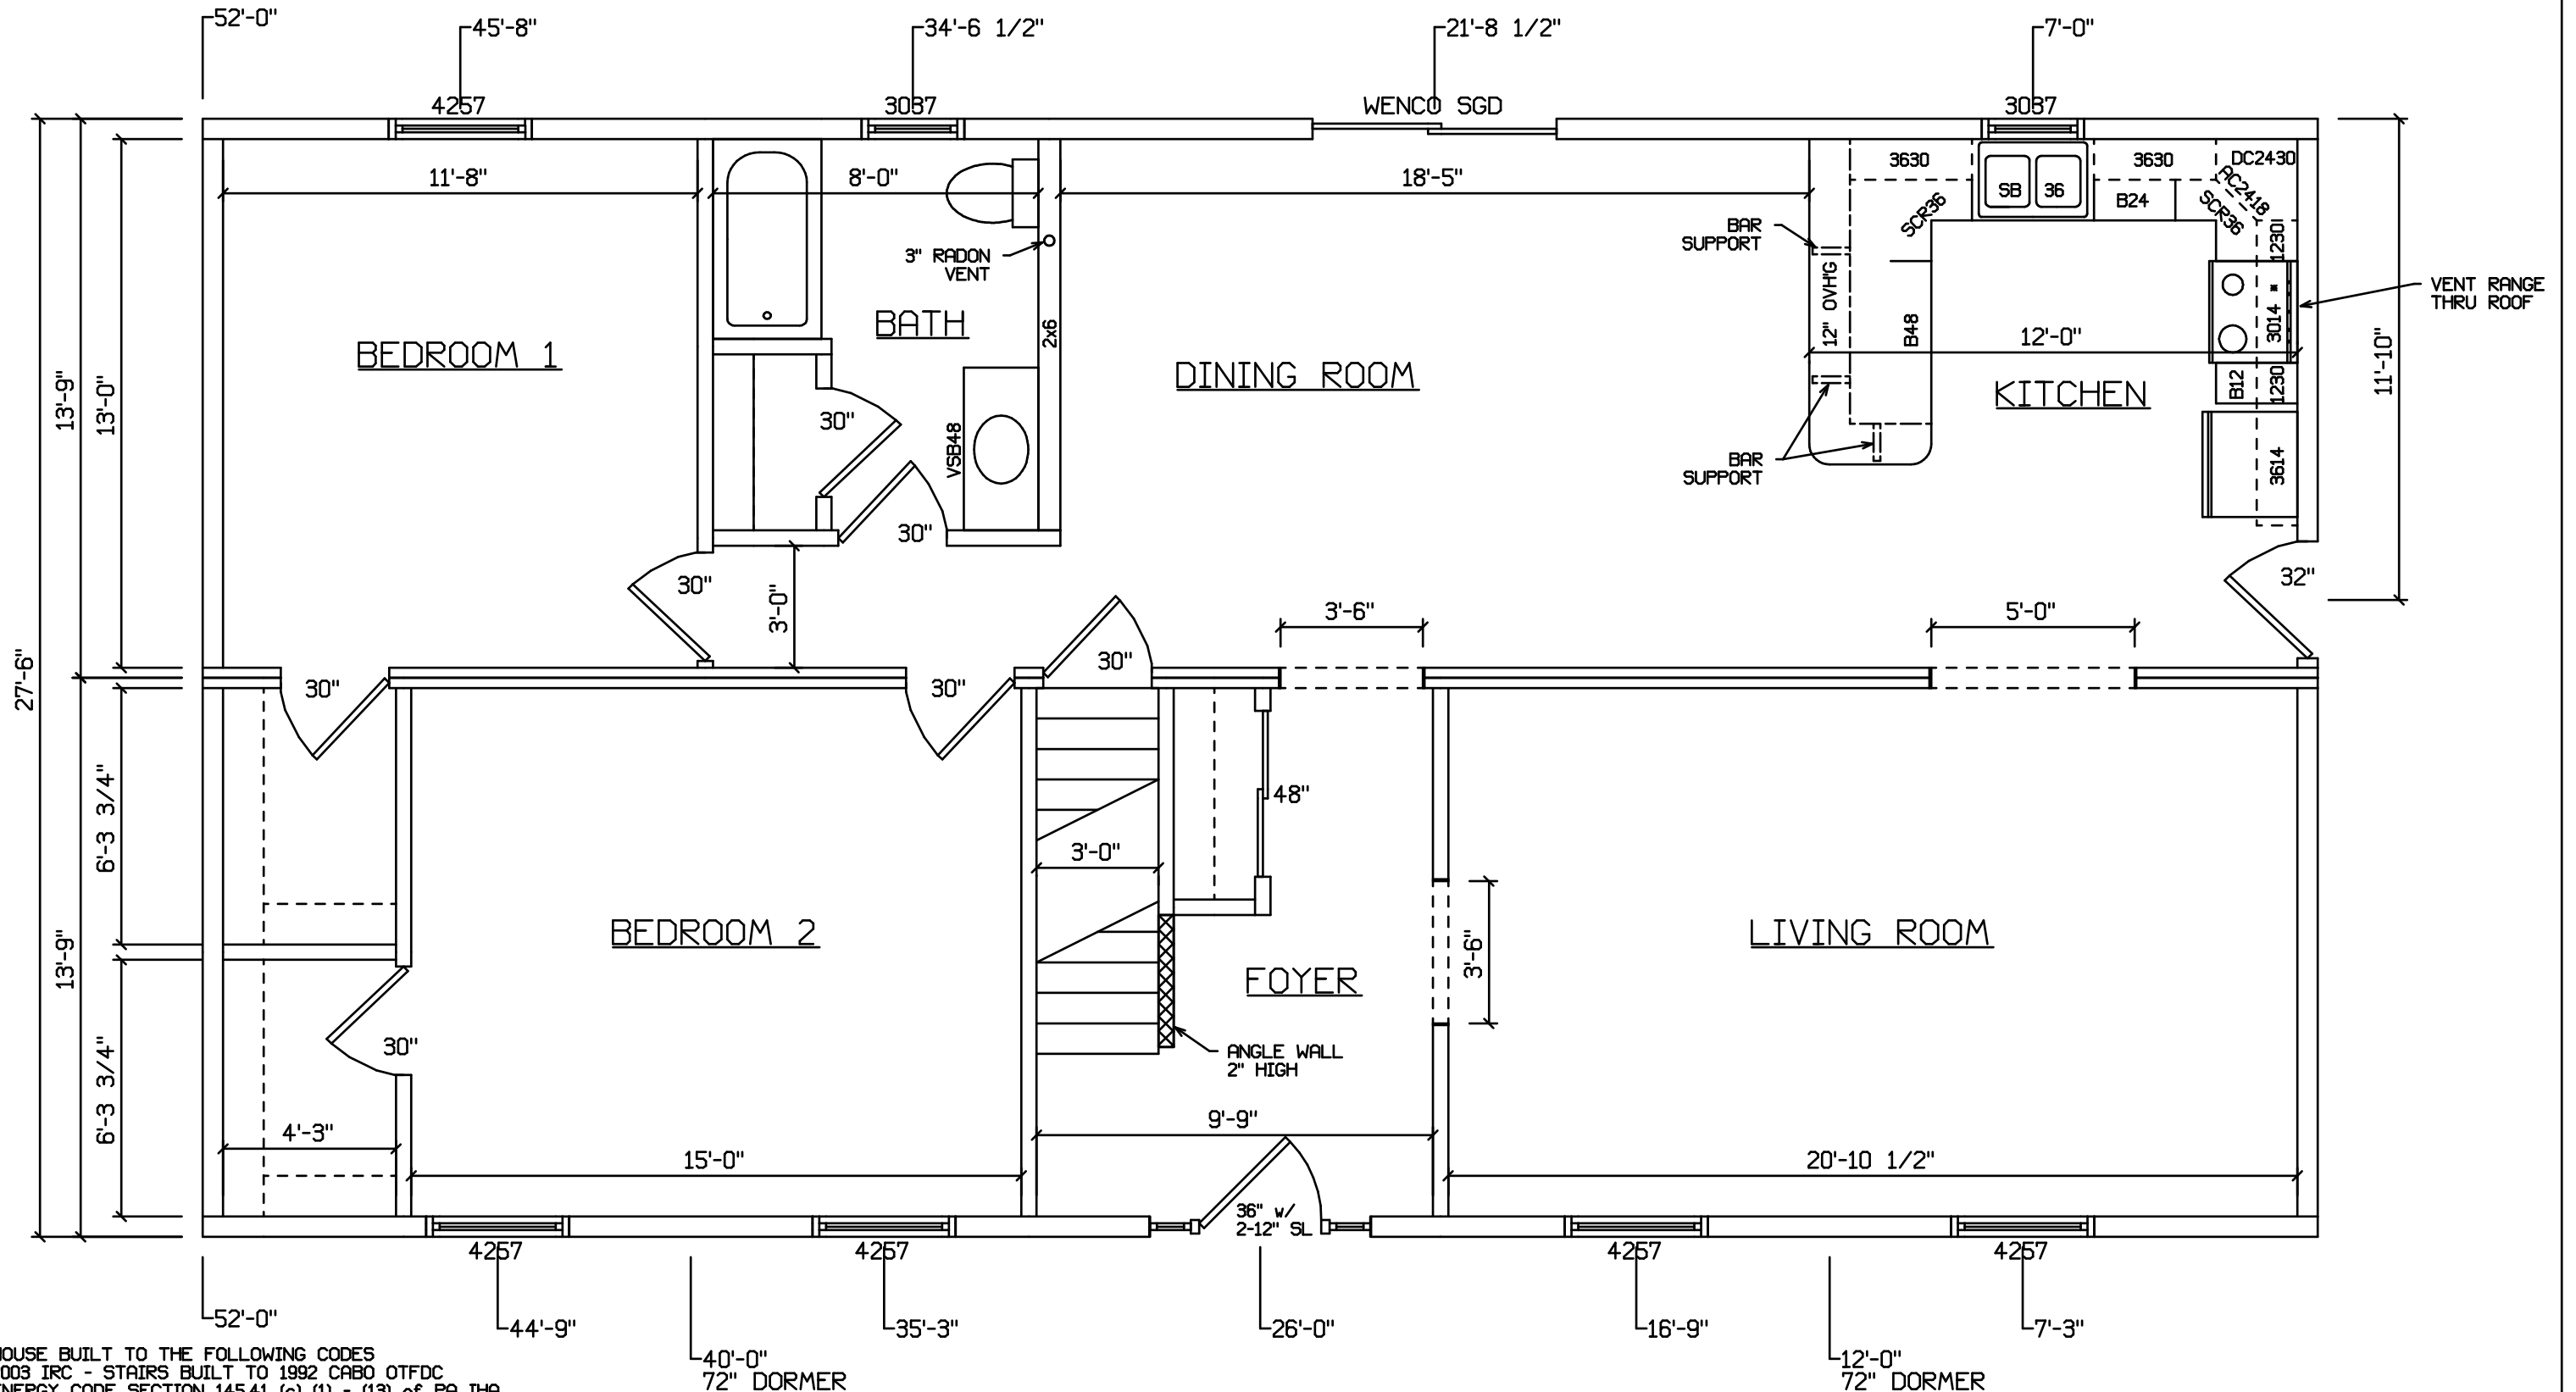

HOUSE BUILT TO THE FOLLOWING CODES
2003 IRC - STAIRS BUILT TO 1992 CABO OTFDC
ENERGY CODE SECTION 145.41 (c) (1) - (13) OF PA IHA
2002 NEC

THE MANUFACTURER OF THIS STRUCTURE, MUNCY HOMES, A DIVISION OF MUNCY HOMES, INC.
1567 PA ROUTE 442 EAST, CERTIFIES THAT THIS STRUCTURE (JOB# 18325) IS NOT A
MANUFACTURED HOME SUBJECT TO THE PROVISIONS OF THE NATIONAL MANUFACTURED
HOUSING CONSTRUCTION AND SAFETY STANDARDS ACT AND IS:
1. DESIGNED ONLY FOR ERECTION OR INSTALLATION ON A SITE-BUILT PERMANENT FOUNDATION
2. NOT DESIGNED TO BE MOVED ONCE SO ERECTED OR INSTALLED
3. DESIGNED OR MANUFACTURED TO COMPLY WITH THE 1998 ICC ONE AND TWO FAMILY DWELLING
CODE WITH STAIRS BUILT TO 1992 CABO OTFDC; SECTION 29.4.1(b) AND (c) OF PA IHA; 1999 NEC
4. TO THE MANUFACTURER'S KNOWLEDGE IS NOT INTENDED TO BE USED OTHER THAN ON A
SITE-BUILT PERMANENT FOUNDATION

NOTE:
STAIR GEOMETRY TO BE 8 1/4" (MAX. RISE) 9" (MIN. TREAD)

SIDEWALLS - 2x6
CEILING HEIGHT - 8'-0"
LABELS - *
S.F. - 1430
SITE LOCATION - MYELSDALE, PA
GROUND SNOW LOAD - 40 PSF
WIND LOAD - 100 MPH 3 SEC GUST
ROOF - R32/51
WALLS - R19
FLOOR - R19

MASTER SERIES

ADVANTAGE HOUSE

* CUSTOM HOUSE

Edward L. Milunic Jr.
EDWARD L. MILUNIC JR.
MUNCY HOMES
PRODUCTION ENGINEER

THIS PLAN DERIVED FROM MASTER
SERIES BUILDING SYSTEM

BLDR./DEVEL. AUTHORIZATION: DATE:

MANUF. AUTHORIZATION: DATE:

MUNCY HOMES
1567 Rt. 442 Hwy. Muncy, Pa. 17756
A Division of Muncy Homes, Inc.

BERLIN HOMES - RAVENSCRAFT

DWN. BY: ELM DATE: 1-21-05 SCALE: 1/4"=1'-0"

REV:

DATABASE NAME:
18325

PLAN NO:

DWG. NO: