


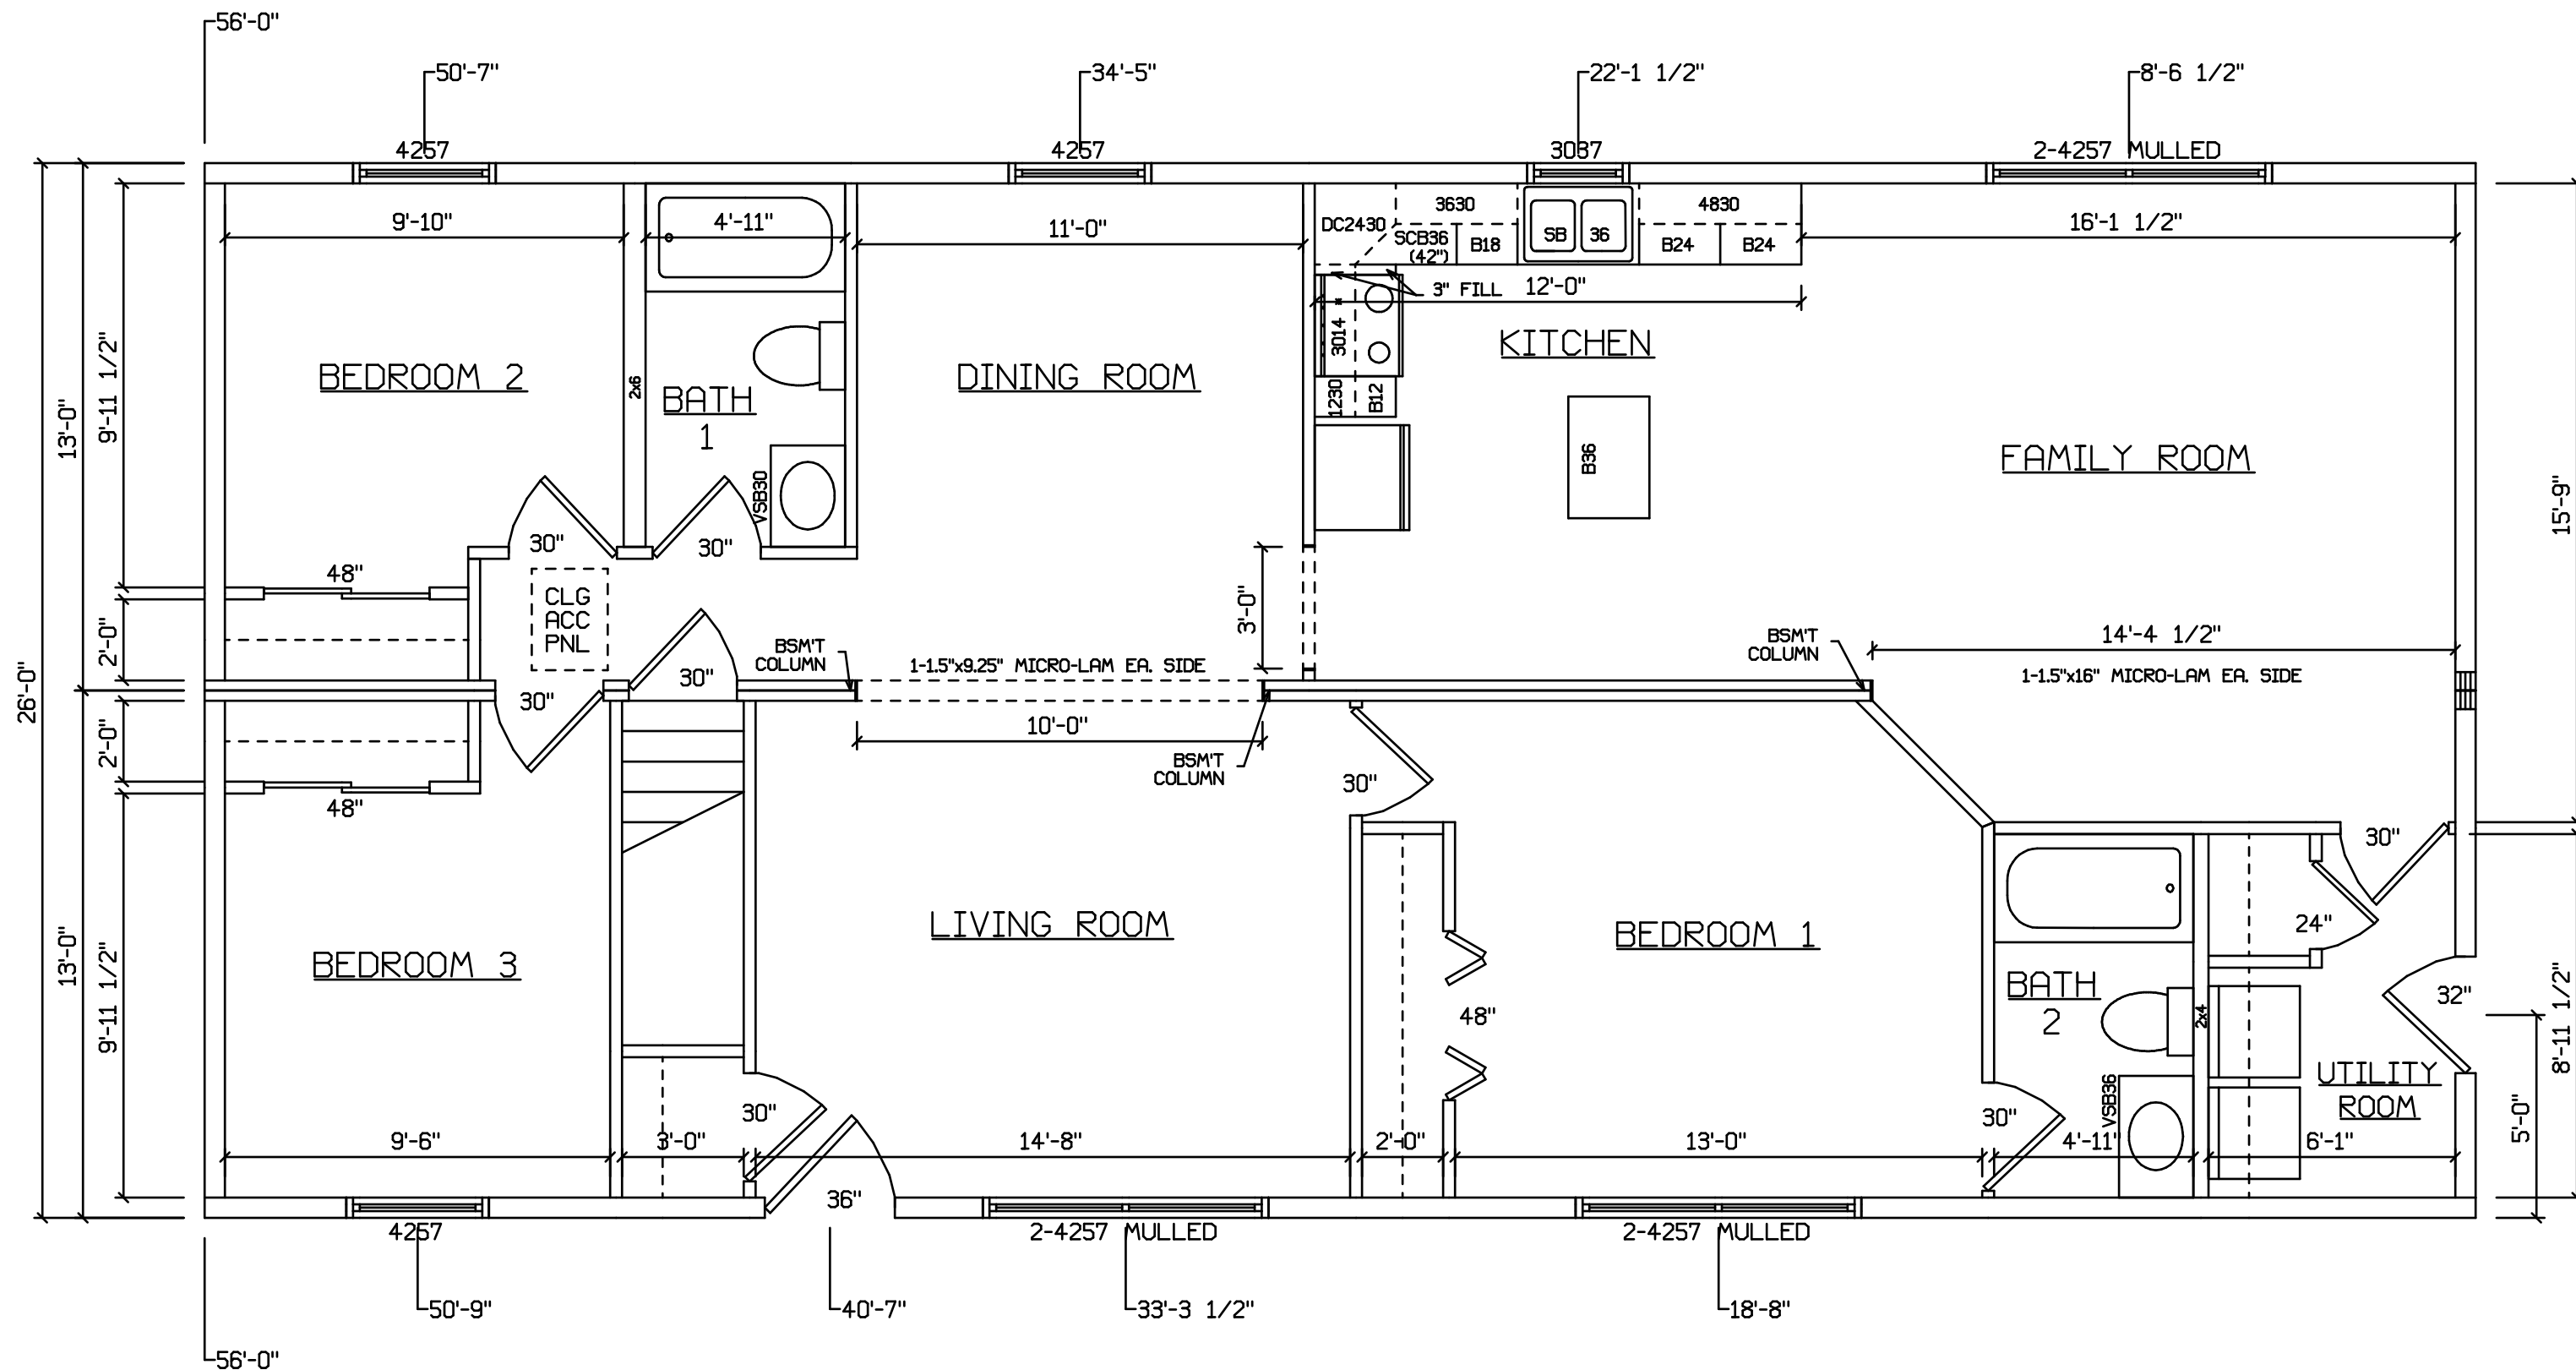

NOTE:
STAIR GEOMETRY TO BE 8 1/4" (MAX. RISE) 9" (MIN. TREAD)

SIDEWALLS - 2x6
CEILING HEIGHT - 8'-0"
LABELS - *
S.F. - 1456

MASTER SERIES

* ADVANTAGE HOUSE
CUSTOM HOUSE

Edward L. Milunic Jr. EDWARD L. MILUNIC JR. MUNCY HOMES PRODUCTION ENGINEER		MUNCY HOMES 1567 Rt. 442 Hwy. Muncy, Pa. 17756 A Division of Muncy Homes, Inc.		REV:
PLANS HAVE BEEN EXTRACTED FROM APPROVED BUILDING SYSTEM DOCUMENTATION		BLDR / CUST		DATABASE NAME: 672_6_26
BLDR./DEVEL. AUTHORIZATION:	DATE:	DWN. BY: ELM		PLAN NO.:
MANUF. AUTHORIZATION:	DATE:	DATE: 8-30-06	SCALE: 1/4"=1'-0"	DWG. NO.: