


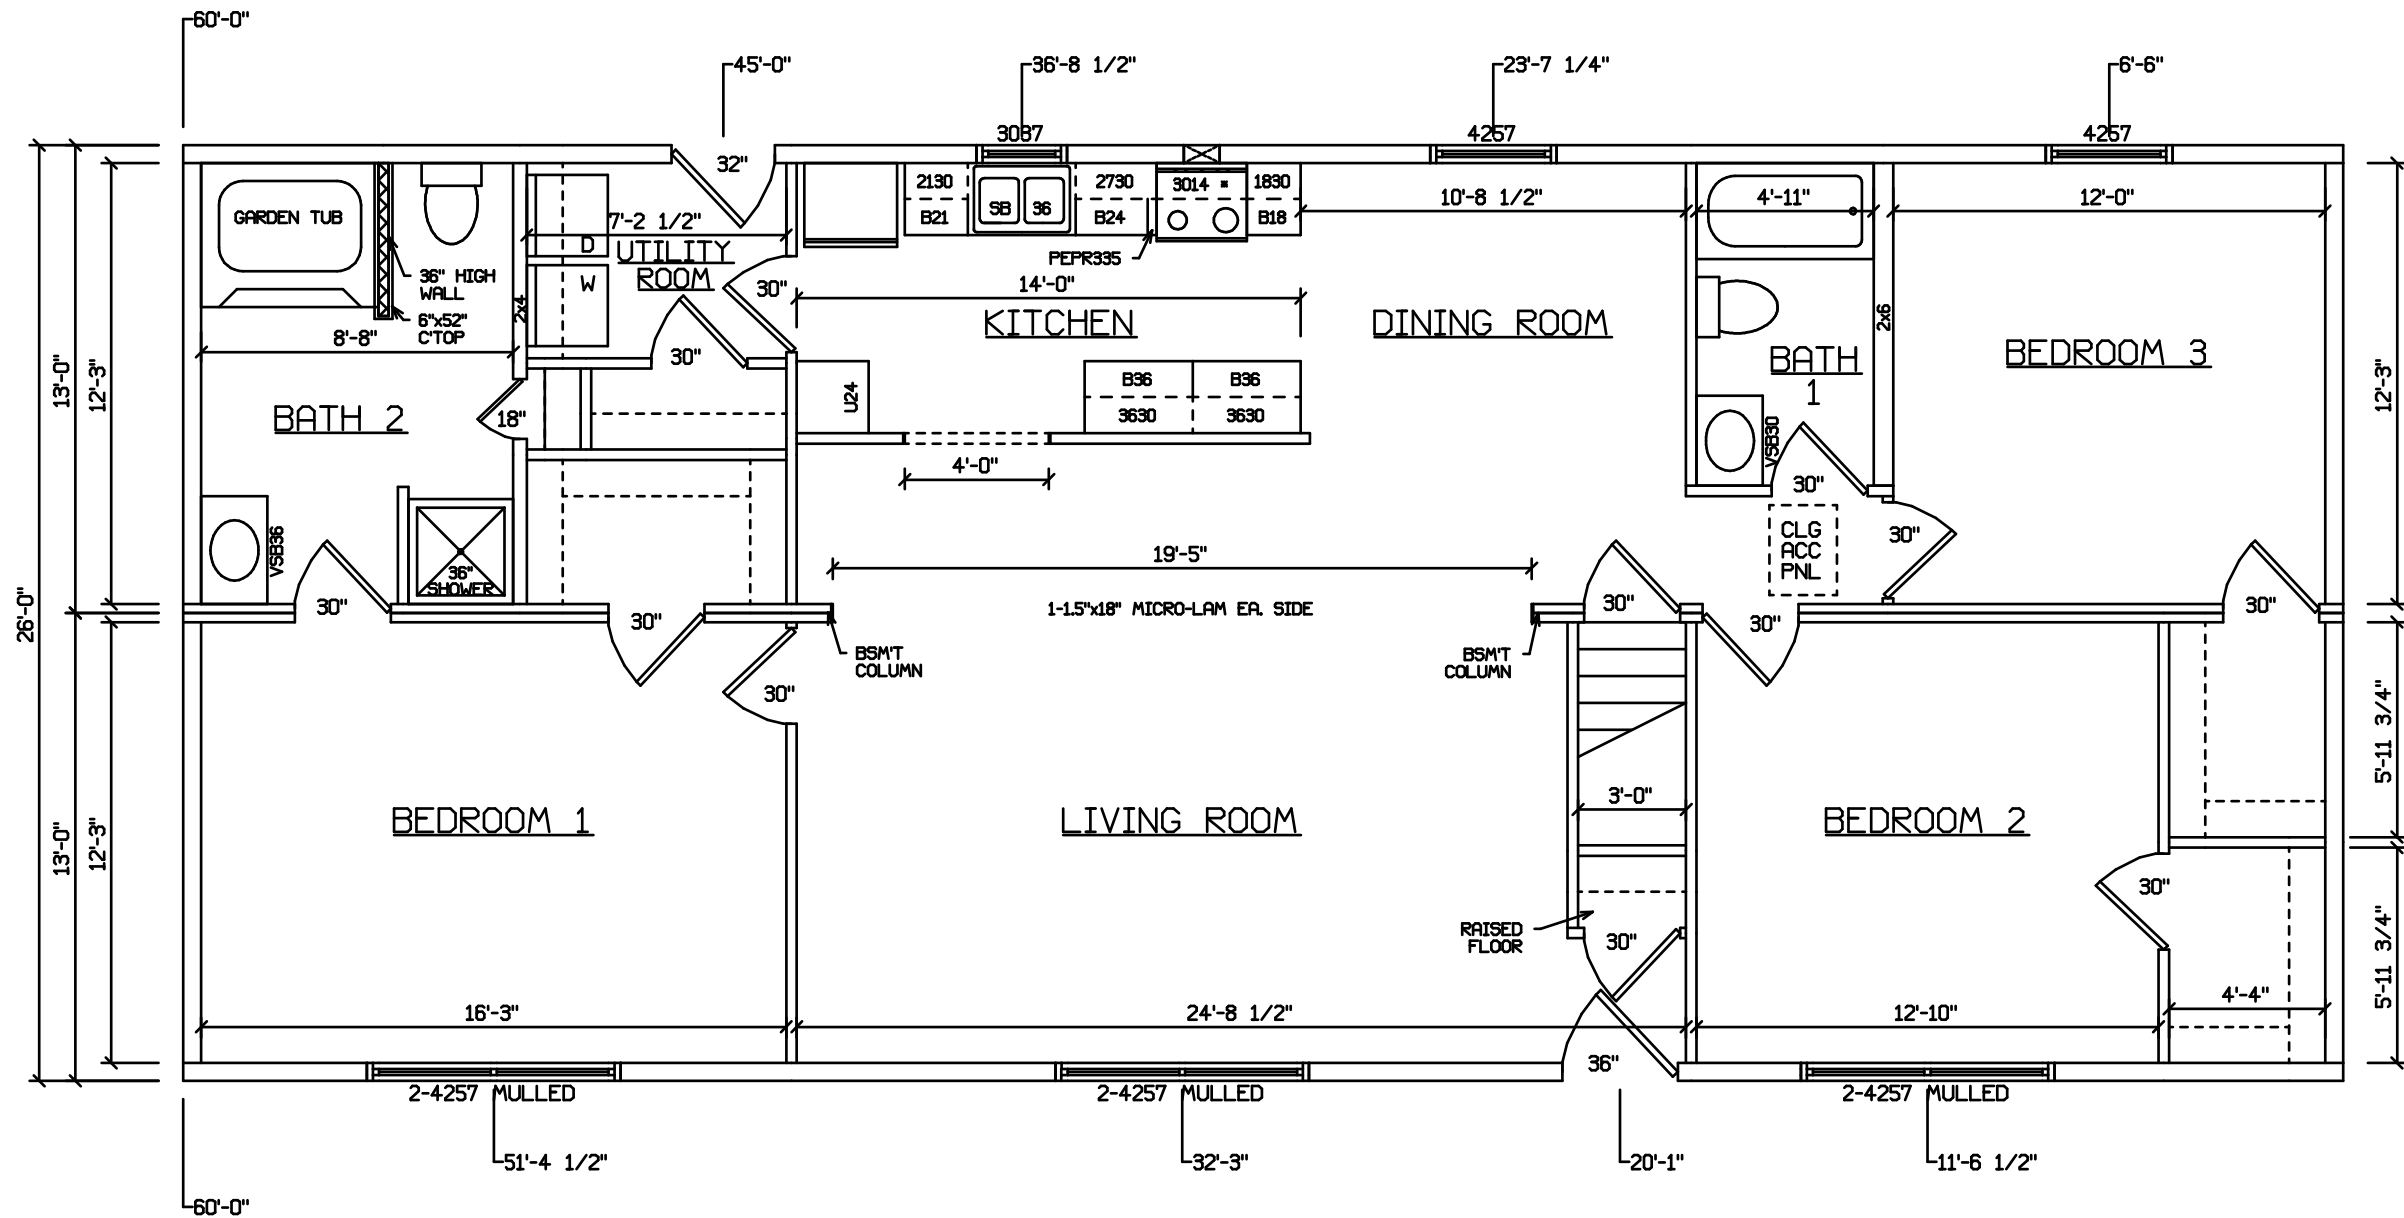

SIDEWALLS - 2x6
 CEILING HEIGHT - 8'-0"
 LABELS - *
 S.F. - 1560

MASTER SERIES	
* ADVANTAGE HOUSE	
CUSTOM HOUSE	

<i>Edward L. Milunic Jr.</i> EDWARD L. MILUNIC JR. MUNCY HOMES PRODUCTION ENGINEER		MUNCY HOMES 1567 Rt. 442 Hwy. Muncy, Pa. 17756 A Division of Muncy Homes, Inc.		REV:
PLANS HAVE BEEN EXTRACTED FROM APPROVED BUILDING SYSTEM DOCUMENTATION		BLDR / CUST		DATABASE NAME: 676_6_26
BLDR./DEVEL. AUTHORIZATION:	DATE:	DWN. BY: ELM		PLAN NO.: DWG. NO.:
MANUF. AUTHORIZATION:	DATE:	DATE: 3-14-07	SCALE: 3/16"=1'-0"	

NOTE:
 STAIR GEOMETRY TO BE 8 1/4" (MAX. RISE) 9" (MIN. TREAD)