


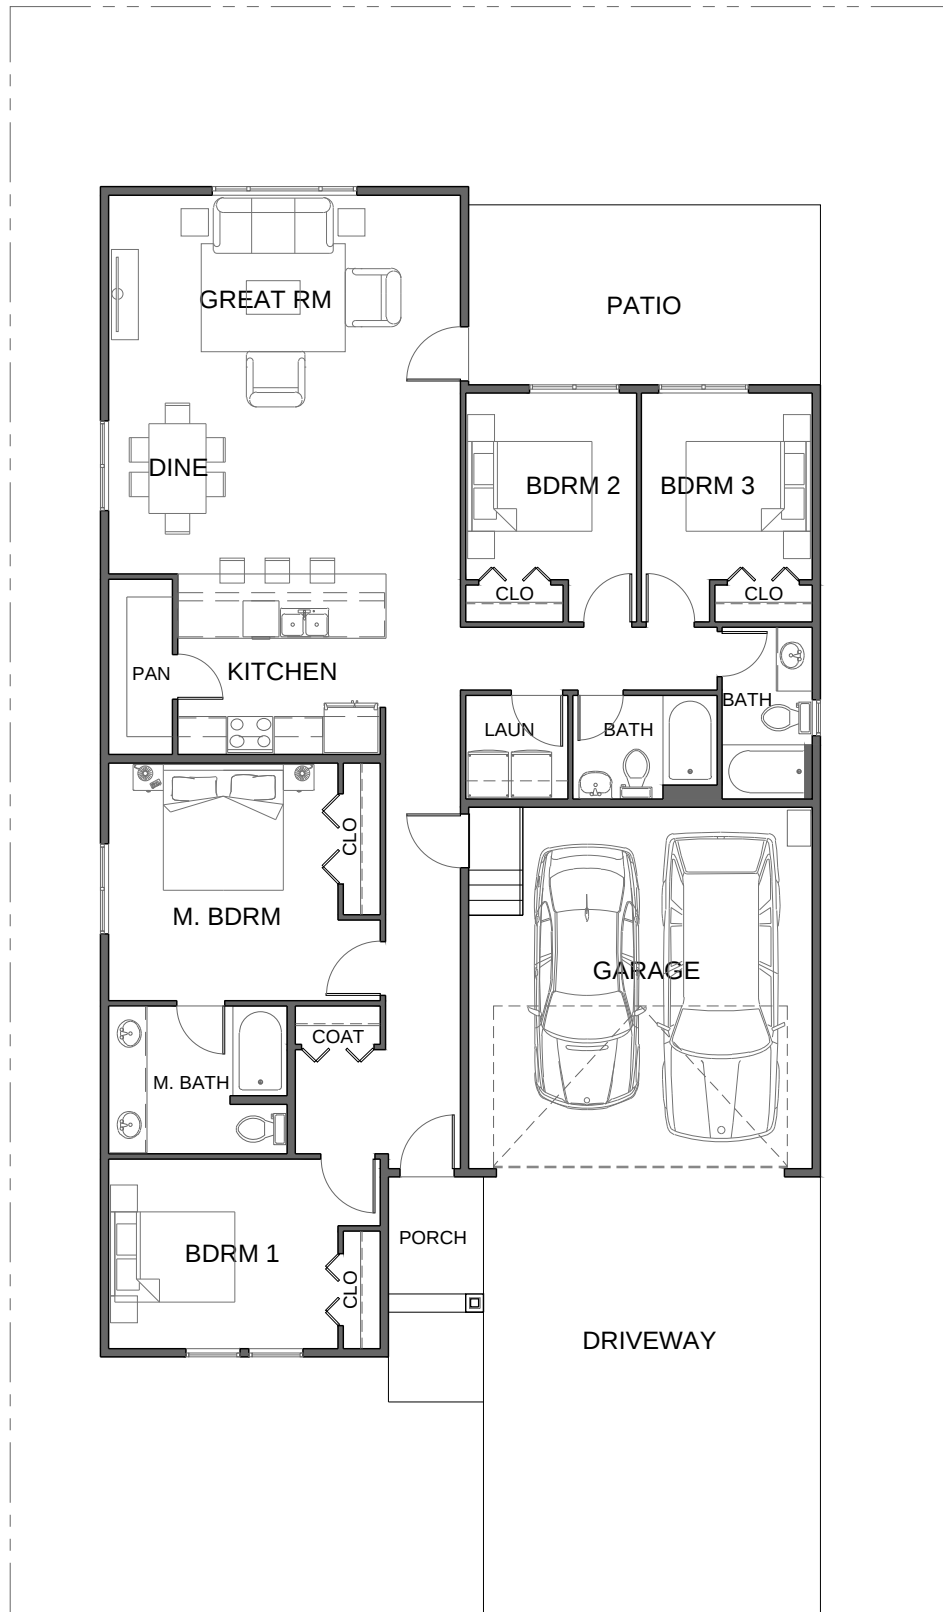

FLOOR PLAN R - 1,734 SF



WILSON ARCHITECTS, PLLC
404 E 15th St. Vancouver, Wa. 98663
(360) 696-4722

SKETCH NAME:
**1734 - R
TIMBER COVE
FLOOR PLAN**

PROJECT NAME:
TIMBER COVE

DATE:
03-13-26

SCALE:
N.T.S.

REF. DOC.


PROJECT NO.:
6924

COPY TO:
☒ CONTRACTOR
☒ CONSULTANT

☐ OWNER

SKETCH NO.

1 OF **3**

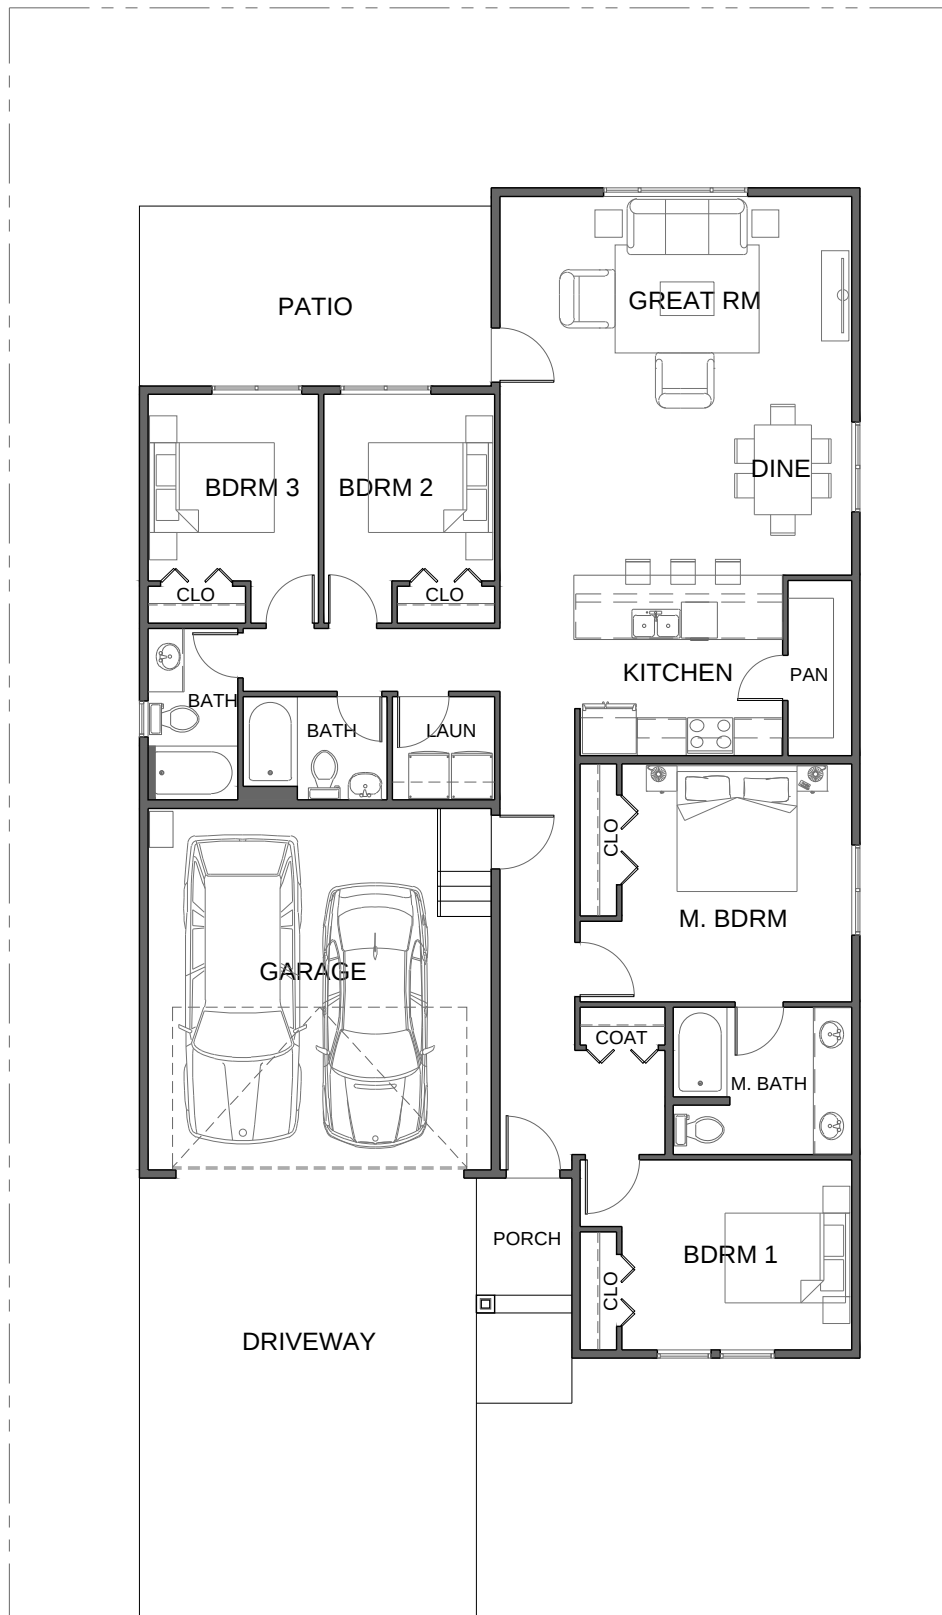

FLOOR PLAN L - 1,734 SF



WILSON ARCHITECTS, PLLC
404 E 15th St. Vancouver, Wa. 98663
(360) 696-4722

SKETCH NAME:
**1734 - L
TIMBER COVE
FLOOR PLAN**

PROJECT NAME:
TIMBER COVE

DATE:
03-13-26

SCALE:
N.T.S.

REF. DOC.


PROJECT NO.:
6924

COPY TO:
☒ CONTRACTOR
☒ CONSULTANT

☐ OWNER


SKETCH NO.

2 OF **3**

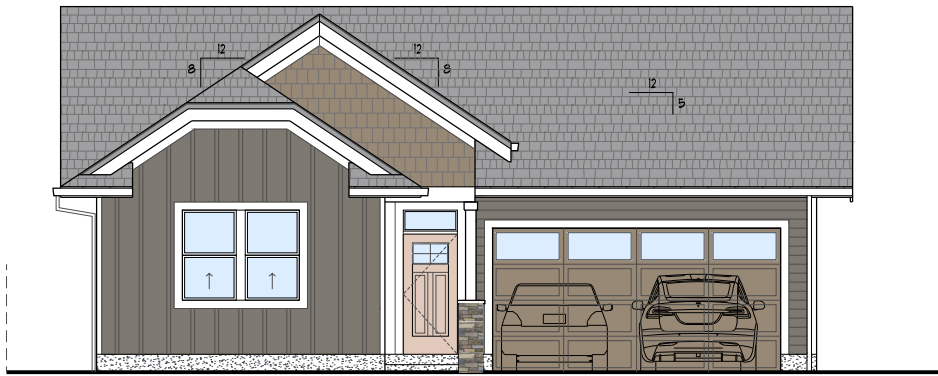


- EXTERIOR SIDING
1. LAP SIDING
 2. FIBER CEMENT BROAD
 3. SHINGLE SIDING
 4. VENEER STONE

1734 - ELEV C

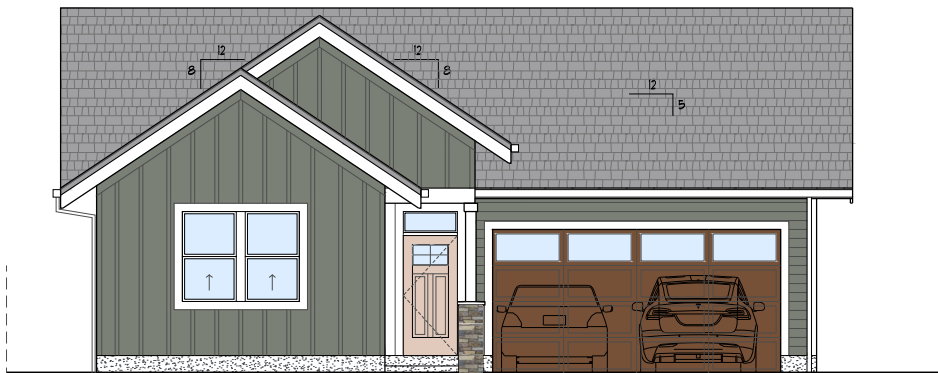

- EXTERIOR SIDING
1. LAP SIDING
 2. FIBER CEMENT BROAD
 3. VENEER STONE

1734 - ELEV B

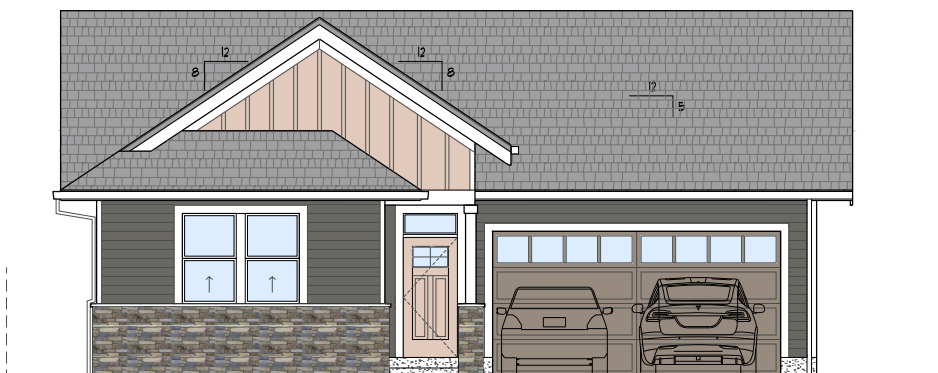

- EXTERIOR SIDING
1. LAP SIDING
 2. BOARD AND BATTEN
 3. VENEER STONE

1734 - ELEV A



WILSON ARCHITECTS, PLLC
404 E 15TH ST. VANCOUVER, WA. 98663
(360) 696-4722

SKETCH NAME:
**1734
TIMBER COVE
ELEVATION - A, B, C**

PROJECT NAME:
TIMBER COVE

DATE:
01-06-26

SCALE:
N.T.S.

REF. DOC.

PROJECT NO.:
6924

COPY TO:
☒ CONTRACTOR
☒ CONSULTANT

☐ OWNER

SKETCH NO.

3 OF 3