

PENSACOLA WELCOMES THE HAWKS

📍 1698 34TH ST, PENSACOLA, FL 32503



**LESS THAN 6 MINUTES FROM
PENSACOLA INTERNATIONAL AIRPORT**



*Home to
the Blue Angels & the
Gulf of Mexico!*



PROPERTY FEATURES

- New Build
- High Quality Construction
- Fully Furnished
- No Flood Zone



4 BDRM



5 BATH



4962
SQFT

**KYLE KOPYTCHAK, REALTOR®
COLDWELL BANKER REALTY**

C: 850-572-4470

EASTHILLPENSACOLA@GMAIL.COM

WWW.EASTHILLPENSACOLA.COM

THE PROPERTY INFORMATION HEREIN IS DERIVED FROM VARIOUS SOURCES THAT MAY INCLUDE, BUT NOT BE LIMITED TO, COUNTY RECORDS AND THE MULTIPLE LISTING SERVICE, AND IT MAY INCLUDE APPROXIMATIONS. ALTHOUGH THE INFORMATION IS BELIEVED TO BE ACCURATE, IT IS NOT WARRANTED AND YOU SHOULD NOT RELY UPON IT WITHOUT PERSONAL VERIFICATION. AFFILIATED REAL ESTATE AGENTS ARE INDEPENDENT CONTRACTOR SALES ASSOCIATES, NOT EMPLOYEES. ©2022 COLDWELL BANKER. ALL RIGHTS RESERVED. COLDWELL BANKER AND THE COLDWELL BANKER LOGOS ARE TRADEMARKS OF COLDWELL BANKER REAL ESTATE LLC. THE COLDWELL BANKER® SYSTEM IS COMPRISED OF COMPANY OWNED OFFICES WHICH ARE OWNED BY A SUBSIDIARY OF REALOGY BROKERAGE GROUP LLC AND FRANCHISED OFFICES WHICH ARE INDEPENDENTLY OWNED AND OPERATED. THE COLDWELL BANKER SYSTEM FULLY SUPPORTS THE PRINCIPLES OF THE FAIR HOUSING ACT AND THE EQUAL OPPORTUNITY ACT.

EAST HILL ELEGANCE!

1698 E 34TH STREET, PENSACOLA, FL 32503



Offered at \$3,990,000

Location, quality and elegance best describes this meticulous Mediterranean, East Hill home with over 100 feet of waterfront on Bayou Texar. An award-winning builder, notable for energy efficiency, collaborated closely with the owner to produce quality second-to-none. This “rarely lived-in” home comes fully furnished except for a few pieces. The cobblestone driveway brings you into your three-car, finished garage and the beginning of careful craftsmanship throughout. The main level boasts an open kitchen/living/dining concept alongside the primary suite, which possesses panoramic water views, 12' ceilings and a luxurious, custom bath and closet space. The gourmet kitchen features all high-end Jenn-Air appliances such as a 72” counter-depth French door refrigerator with obsidian interior and WiFi connectivity, a freestanding pro-style gas smart range with six sealed burners, two dishwashers, built-in microwave, built-in steam and convection oven, 45-bottle under counter wine cooler, and built-in 60 lb. daily ice maker. The upper story features a large flex area, two bedrooms, a full bath, and a large game room/lounge/fitness center; all equipment conveyed. Outdoor features include a stunning lanai overlooking the heated, saltwater pool with a custom brick built-in Allegra grill, wood stone bistro pizza oven, an enclosed boathouse with custom lighting, water, fishing deck, boat lift, deck lift and full seawall.




KYLE KOPYTCHAK
REALTOR®
M: 850.572.4470
easthillpensacola@gmail.com
EastHillPensacola.com




COLDWELL BANKER
REALTY



We will build the Court to suit, based on size and location

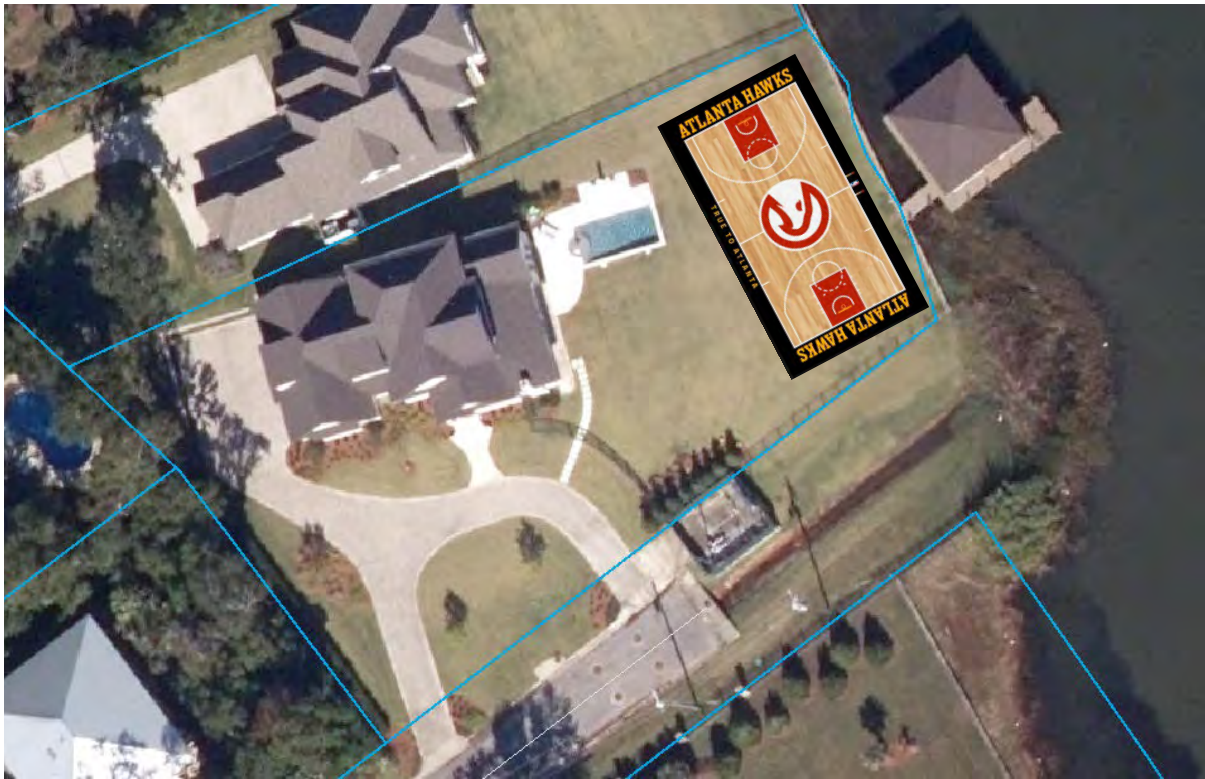

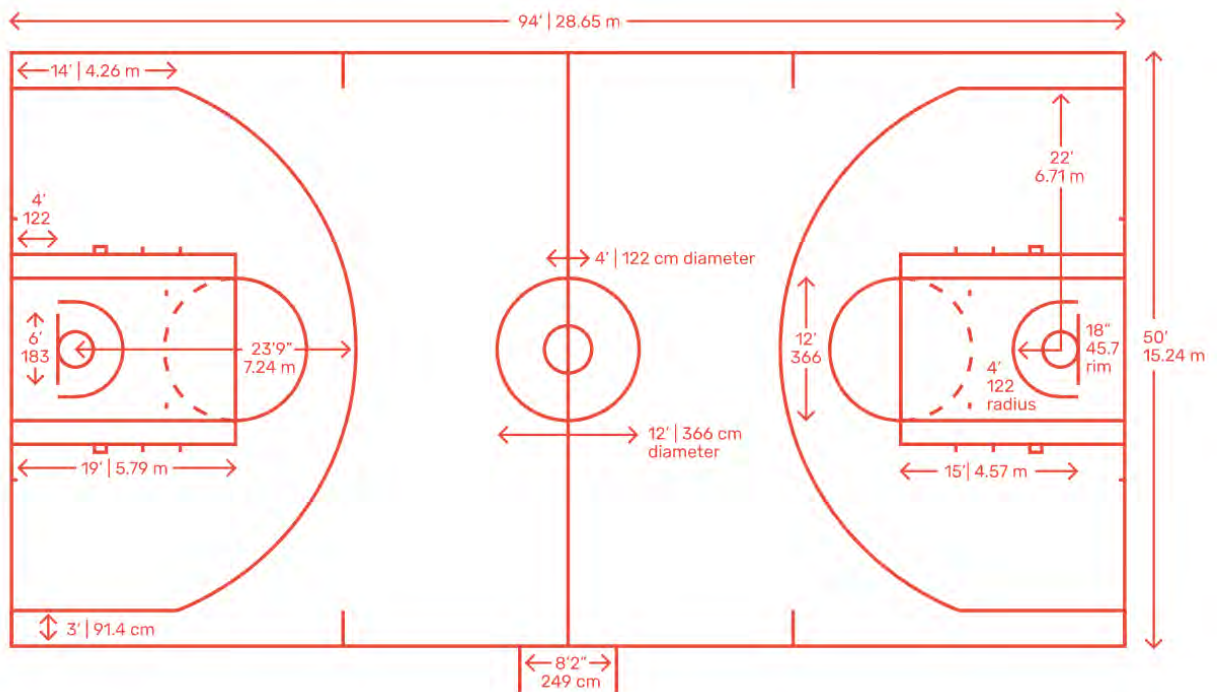


8192 SIX PENCE DRIVE
PENSACOLA, FLORIDA 32514



(850) 433-8545
FAX (850) 433-8282
LANDSENDSURVEYING.COM


DRAWN BY CHIP EVANS

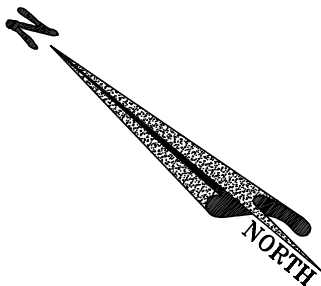

BAYOU
TEXAR

BENCHMARK, ELEVATIONS & TOPOGRAPHY NOTES:

- 1) BENCHMARK "A" IS A NAIL & DISC LOCATED 30' SOUTH OF HTE
SOUTHWEST CORNER OF SUBJECT PARCEL AND SET AT AN ELEVATION OF
8.37' AND REFERENCED TO NORTH AMERICAN VERTICAL DATUM OF 1988
(NAVD 88) VIA G.P.S. SPC-83- FLORIDA (NORTH) NETWORK.
- 2) ALL SPOT ELEVATIONS ARE SHOWN AS <0.00'> AND REFERENCED TO
THE ABOVE DESCRIBED BENCHMARKS.

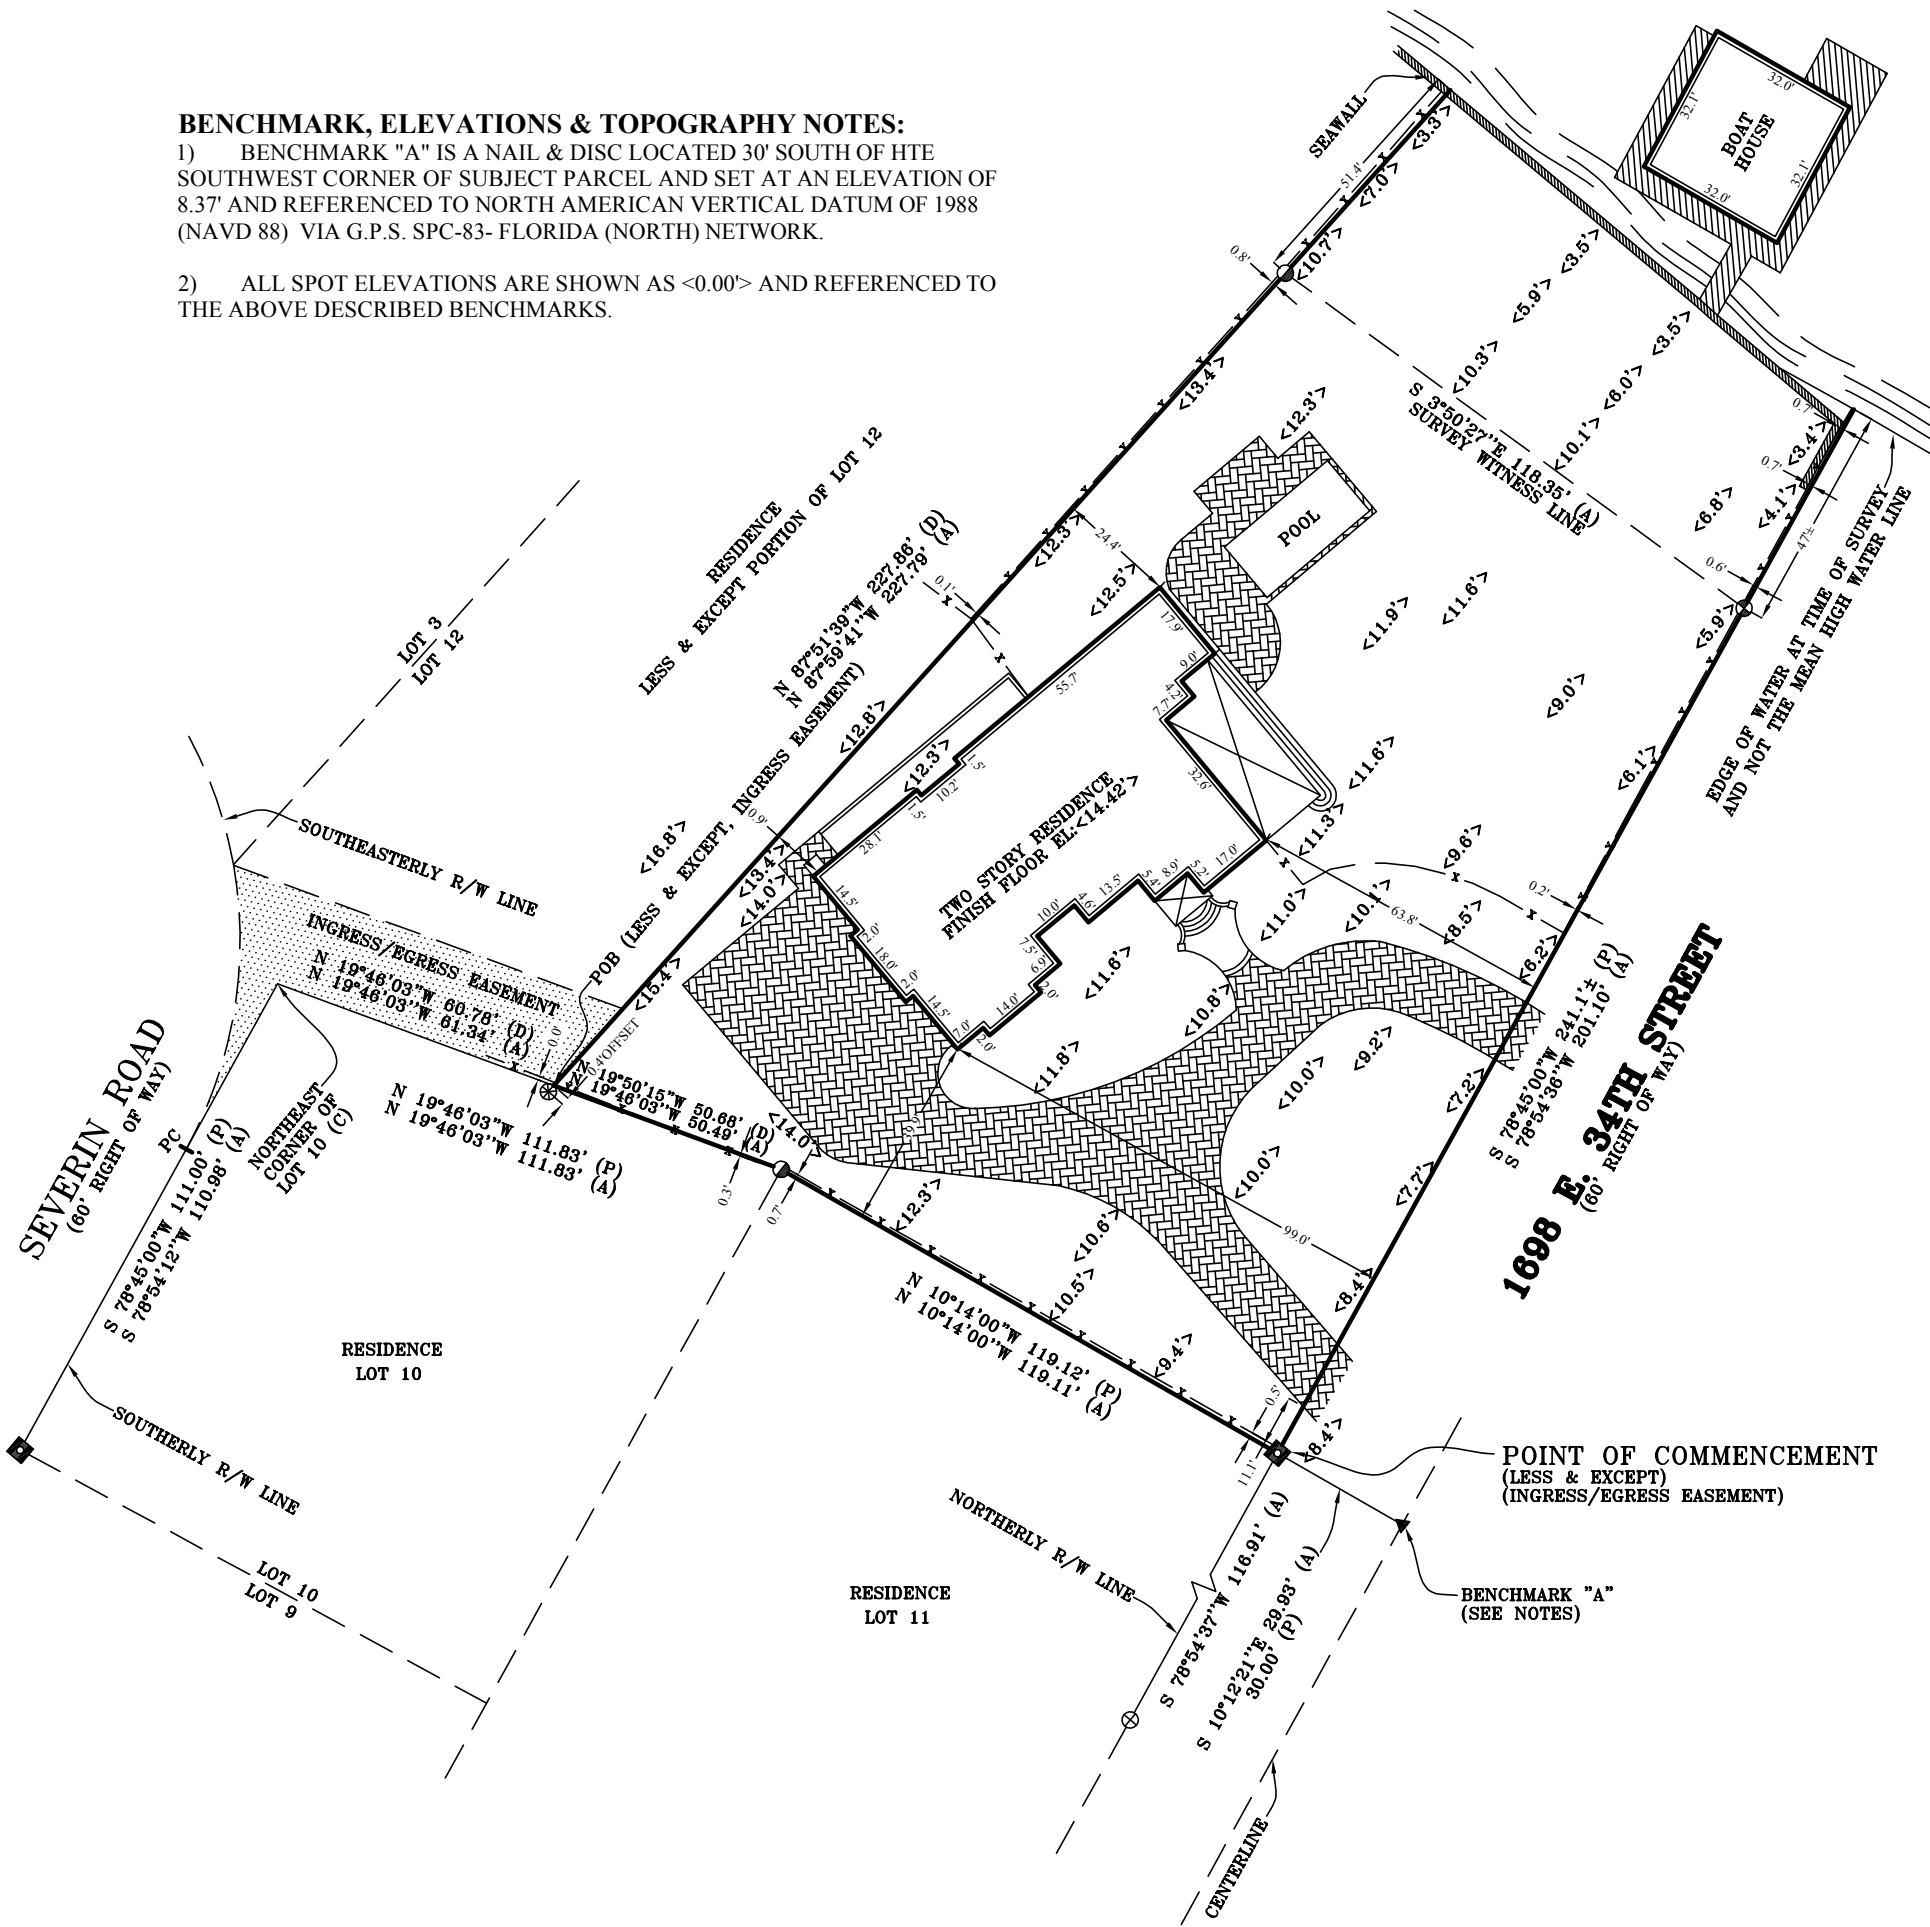

THE SETBACK LINES AND/OR EASEMENTS SHOWN HEREON, IF ANY, ARE PER INFORMATION FOUND IN THE RECORDED PLAT OF SAID SUBDIVISION
OR ARE AS PROVIDED BY THE CLIENT, DESIGNER, BUILDER, TITLE COMPANY, COUNTY OF S.R.I.A. AND SHOULD BE VERIFIED WITH APPROPRIATE ENTITIES.
© COPYRIGHT 2022 BY LANDS END SURVEYING, INC.
THIS MAP DRAWING IS PROTECTED FROM UNAUTHORIZED USE BY STATE AND FEDERAL COPYRIGHT ACTS. THIS MAP IS NOT TO BE COPIED OR REPRODUCED
EITHER IN WHOLE OR PART, OR TO BE USED FOR ANY OTHER PURPOSE OR TRANSACTION. THIS MAP CANNOT BE USED FOR THE BENEFIT
OF ANY OTHER PERSON, COMPANY, OR FIRM NOT LISTED ON PAGE 2 OF 2 WITHOUT THE PRIOR WRITTEN CONSENT OF COPYRIGHT OWNER.
FENCES ALONG BOUNDARIES ARE SHOWN EXAGGERATED TO SHOW CLARITY OF LOCATION RELATIVE TO BOUNDARIES.

1 OF 2

NOTE: This map is not complete or valid without report on page 2 of 2

THIS MAP IS INTENDED TO BE PRINTED ON A PAPER SIZE OF 11"x17" TO FIT THE SCALE INDICATED HEREON. ANY OTHER SIZE PRINTED RENDERS THIS MAP INVALID.

Bearing Reference HELD THE EAST LINE OF LOT 11 PER PLAT & DEED				Source of Information: FIELD EVIDENCE & RECORDED PLAT				
NOT VALID WITHOUT THE DIGITAL OR RAISED SEAL AND SIGNATURE OF THE FLORIDA LICENSED SURVEYOR AND MAPPER LISTED BELOW SEE PAGE 2 FOR SIGNATURE & SEAL LARRY E. STEGALL P.L.S., FLA #4747 LB # 6832 LARRY@LANDSENDSURVEYING.COM	Survey Number: 421-2022		LEGEND ° Degree ' Feet or Minutes " Inches or Seconds N North E East S South W West PCP Permanent Control Point PRC Point of Reverse Curve PCC Point of Compound Curve PC Point of Curvature PT Point of Tangency PI Point of Intersection POC Point of Commencement POB Point of Beginning R/W Right of Way PRM Permanent Reference Monument		R Radius RP Radius Point		▲ Nail & disk found ▲ Nail Only	
	Scale: 1" = 40'				⊕ BENCHMARK (SEE NOTES)		⊕ Nail & disk set Lb.6832	
	Original Field Date: 6-1-2022 Latest Field Date: 6-1-2022				<0.0> Existing Spot Elevation		⊕ Existing Concrete Monument	
	Field Book/Page: 406/23-25 DATA				BSL Building Setback Line		⊕ Set Wooden Hub/Tall Stake	
	Type of Survey: BOUNDARY & IMPROVEMENTS				(D) Deed (P) Plat		⊕ Utility Pole ⊕ Meter	
	Revisions:				(A) Actual Field Measurement (CALC) Calculated Measurement		E—E—E Utility wires overhead	
					⊕ Existing Hole in Concrete ⊕ Existing "X" Cut, ⊕ Set "X" Cut		N—N—N Chain link fence	
		⊕ 1/2" Metal Rod-Found		— — — — — Wooden fence				
		⊕ Existing 1/2" Capped Metal Rod ILLEGIBLE		X X X Metal Fence				
		⊕ Existing 1/2" Capped Metal Rod "P.G.A."		□ — □ — □ Plastic Fence				
		⊕ Existing 1/2" Capped Metal Rod LB#7612		Concrete or Pavement				
		⊕ Existing 1/2" Capped Metal Rod		Wood Deck or Dock				
		⊕ 1" Metal Pipe-Found		Covered area (porch, carport, etc.)				
		⊕ Set 1/2" Capped Metal Rod #6832		Pavers or Brick				

Boat Specifications

Length Overall w/Swim Platform - 24' 9" (7.54 m)
Beam - 8' 6" (2.59 m)
Interior Cockpit Width - 87" (2.21 m)
Deadrise at Transom - 21° (21°)
Fuel Capacity - 73 gal (276 L)
Freshwater Capacity - 10 gal (37.8 L)
Holding Tank Capacity - 10 gal (37.8 L)
Bridge Clearance w/o Bimini - 4' 11" (1.50 m)
Bridge Clearance w/Arch - 8' 1" (2.46 m)
Draft Drive Up - 20" (.50 m)
Draft Drive Down - 38" (.97 m)
Dry Weight - 4500 lbs. (2041 Kg)
Boat Certified Capacity - 13 persons (13 persons)
Boat Certified Capacity w/gear - 1850 lbs. (839 kg)

Specifications listed within 'Design Your Dream' are subject to change without notice

My Colors

Boot Stripe: Pacific Blue Cockpit Interior: Tahoe Grey
Hull Bottom: Navy
Hull Side: White
Platform: Pacific Blue
Canvas Color: Taupe

Personalized Options

Merc, Cold Fusion White (300/350hp), \$2489
Cockpit Seat, Stbd. (replaces Galley), \$0
Bimini, Premium, \$2860
White Arch Elec, Alum Folding w/Bimini, \$9897
Boarding Ladder, Port, \$378
Bow & Transom Shower Pkg., \$885
COBALT Oval Logo, Recessed, \$204
Flagpole w/Flag, \$562
Sof-Trac Mat, Flip-Down Swim Step, \$977
Swim Platform Transom Lighting, \$463
Underwater Lighting, \$1901
Stainless Steel Foot Tread (helm only), \$516
Drivers Rearview Mirror (W/S Mount), \$449
Hull Bottom Full Color \$1070, \$1070

My Cobalt Dealer

Nunmaker Boat Sales, LLC
112 Highway 22E
Madisonville, LA 70447
985-792-4622



*Tower, arch, or bimini top shown is offered as optional equipment, and not necessarily included in this design.

My Engine and Outdrive

Mercury 350 Verado w/PAS, \$120841

M.S.R.P.

\$143,492 as specified

Suggested Manufacturer's Retail Price. Prices shown are for Model Year 2021.

We are Cobalt Boats, welcome to our family.



1715 N 8th St

Neodesha, KS 66757

Telephone: 620-325-2653

Web: www.CobaltBoats.com

When we are motivated by goals that have profound meaning, by dreams worth realizing, by love and passion that need expressing, then we truly live life. Our Cobalt family believes we have a unique opportunity to enrich life, to help create memories for lifetime, to evoke passion for the boating lifestyle.

We have set high expectations for ourselves. Our aspiration is to design and build the very best boats. Every time we succeed our owners are treated to a tremendously rewarding ownership experience. Each new Cobalt becomes the realization of one of our boat owner's dreams. It marks the opportunity to create some of their life's best memories. Our family's craft becomes their family's dream boat! It is an awesome responsibility.

At home in Neodesha, Kansas, we're tirelessly designing and crafting the most innovative, well engineered, and best performing boats imaginable. We're boat fanatics; fanatical about reliable innovation and design; fanatical about quality, the little details, fit and finish. Leveraging over four decades of boat building experience, we enthusiastically challenge ourselves to develop boats that excite boaters and improve their boating experience. We seek out the appropriate balance between hand craftsmanship and technological advances that will deliver the most innovative, well appointed, stylish and best built boats ever.


Equally as important our dealers, our partners, recognize how important an authentic and trusting bond is to the Cobalt experience. Our dealer's perspective towards a Cobalt owner? Trust respect and responsiveness. When our customer's need us.... "Drop and run!" is the attitude and approach we strive to have every time. Our owners invest in a Cobalt for many reasons, none the least of which is trouble-free boating. In addition, we treat each customer with respect and listen to their needs. To us, the purchase and ownership process creates a friendship, a trusting relationship that serves our boat owners needs and in turn creates a customer who helps us sell more Cobalts.

Together, as Cobalt associates and Cobalt dealers, we believe in looking inward to benchmark our progress towards our aspiration. We have never aimed to be the biggest boat company, just the best. And if our actions follow our words, which in turn follow our objectives, we will together be good stewards of what Cobalt stands for. We are Cobalt... welcome to our family.



Pensacola International Airport

<https://flypensacola.com>

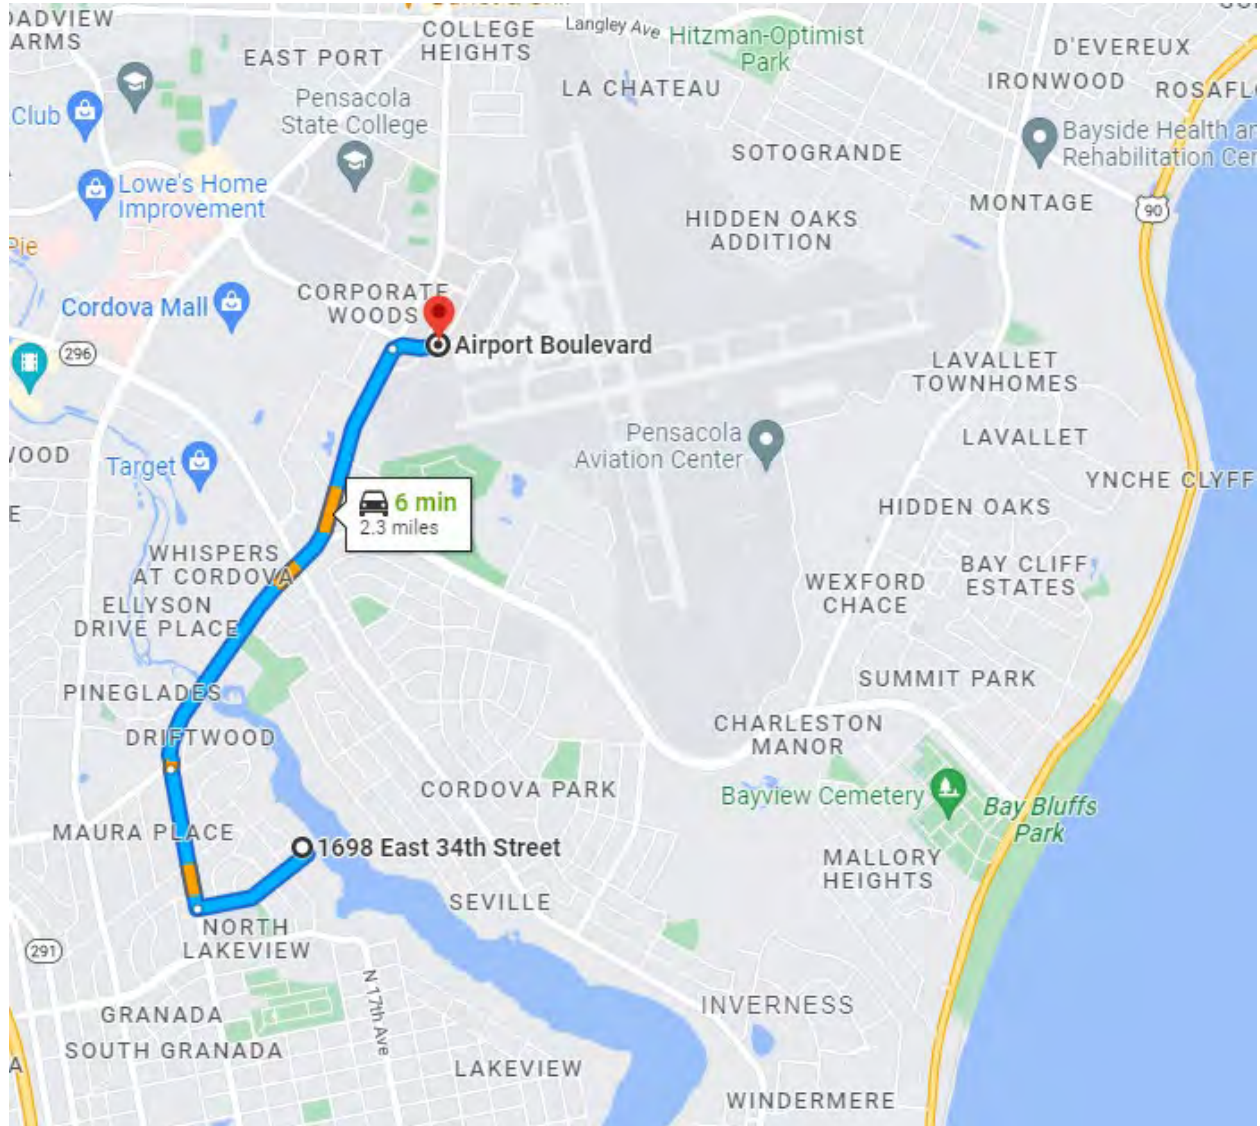

Pensacola Aviation Center

<https://www.pensacolaaviation.com/>



Corporate Overview

Line Service

Hangar Rental

PNS Information

Weather

Prices

Employment Opportunities



**PENSACOLA, FLORIDA
(PNS)**

Pensacola Aviation Center was founded in 1977, and provides aviation products and services to general and business aviation sectors. For over 40 years, Pensacola Aviation Center has continued to provide superior service and attention to detail.



visit us on
facebook