

RANCH RESORTS OF COLORADO

SUBDIVISION NO. 2

TELLER COUNTY, COLORADO

KNOW ALL MEN BY THESE PRESENTS:

THAT RANCHES OF AMERICA, A LIMITED PARTNERSHIP, BEING THE OWNER OF THAT PORTION OF SECTIONS 8, 17, 18, 19, AND 20 IN TOWNSHIP 14 SOUTH, RANGE 70 WEST OF THE 6TH P.M., TELLER COUNTY, COLORADO, DESCRIBED AS FOLLOWS:

BEING AT THE NORTHWEST CORNER OF SAID SECTION 17, RUN THENCE N 89°55'50" E ALONG THE NORTHERLY LINE OF SAID SECTION 17, 1,425.63 FEET TO THE SOUTHWEST CORNER OF THE SOUTHWEST QUARTER OF SAID SECTION 8; THENCE N 14°46'07" E ALONG THE WESTERLY LINE OF THE SOUTHWEST QUARTER OF SAID SECTION 8, 1,262.19 FEET TO THE NORTHWEST CORNER THEREOF; THENCE N 89°55'50" E ALONG THE NORTHERLY LINE OF THE SOUTHWEST QUARTER OF SAID SECTION 8, 710.00 FEET; THENCE S 17°20'59" E, 362.59 FEET; THENCE ANGLE LEFT 90°00'00" TO THE TANGENT OF A CURVE TO THE RIGHT AND ALONG SAID CURVE, WHICH HAS A CENTRAL ANGLE OF 183°04'01", A RADIUS OF 60.00 FEET, AND AN ARC LENGTH OF 191.71 FEET; THENCE S 15°43'22" W, 141.22 FEET; THENCE ON A CURVE TO THE LEFT, WHICH CURVE HAS A CENTRAL ANGLE OF 12°48'52", A RADIUS OF 320.00 FEET, AND AN ARC LENGTH OF 71.57 FEET; THENCE S 2°54'30" W ON THE FORWARD TANGENT TO THE LAST MENTIONED CURVE, 299.56 FEET; THENCE ON A CURVE TO THE RIGHT, WHICH CURVE HAS A CENTRAL ANGLE OF 16°44'23", A RADIUS OF 130.00 FEET, AND AN ARC LENGTH OF 37.87 FEET; THENCE S 19°55'53" W ON THE FORWARD TANGENT TO THE LAST MENTIONED CURVE, 334.05 FEET; THENCE ON A CURVE TO THE LEFT, WHICH CURVE HAS A CENTRAL ANGLE OF 12°04'45", A RADIUS OF 678.87 FEET, AND AN ARC LENGTH OF 143.12 FEET; THENCE S 7°31'08" W ON THE FORWARD TANGENT TO THE LAST MENTIONED CURVE, 272.25 FEET; THENCE ON A CURVE TO THE RIGHT, WHICH CURVE HAS A CENTRAL ANGLE OF 23°06'59", A RADIUS OF 330.00 FEET, AND AN ARC LENGTH OF 133.11 FEET; THENCE S 30°37'47" W ON THE FORWARD TANGENT TO THE LAST MENTIONED CURVE, 267.85 FEET; THENCE ANGLE LEFT 80°24'22" TO THE TANGENT OF A CURVE TO THE RIGHT AND ALONG SAID CURVE, WHICH HAS A CENTRAL ANGLE OF 20°24'43", A RADIUS OF 180.00 FEET, AND AN ARC LENGTH OF 63.18 FEET; THENCE S 29°39'53" E ON THE FORWARD TANGENT TO THE LAST MENTIONED CURVE, 168.91 FEET; THENCE ON A CURVE TO THE RIGHT, WHICH CURVE HAS A CENTRAL ANGLE OF 69°35'23", A RADIUS OF 130.00 FEET, AND AN ARC LENGTH OF 157.62 FEET; THENCE S 39°55'50" W ON THE FORWARD TANGENT TO THE LAST MENTIONED CURVE, 95.56 FEET; THENCE ON A CURVE TO THE LEFT, WHICH CURVE HAS A CENTRAL ANGLE OF 11°11'30", A RADIUS OF 320.00 FEET, AND AN ARC LENGTH OF 62.51 FEET; THENCE S 28°42'00" W ON THE FORWARD TANGENT TO THE LAST MENTIONED CURVE, 476.47 FEET; THENCE ON A CURVE TO THE LEFT, WHICH CURVE HAS A CENTRAL ANGLE OF 5°00'55", A RADIUS OF 1,111.70 FEET, AND AN ARC LENGTH OF 97.31 FEET; THENCE S 23°41'05" W ON THE FORWARD TANGENT TO THE LAST MENTIONED CURVE, 395.24 FEET; THENCE ON A CURVE TO THE LEFT, WHICH CURVE HAS A CENTRAL ANGLE OF 8°25'20", A RADIUS OF 649.07 FEET, AND AN ARC LENGTH OF 95.41 FEET; THENCE S 15°15'42" W ON THE FORWARD TANGENT TO THE LAST MENTIONED CURVE, 253.46 FEET; THENCE ON A CURVE TO THE LEFT, WHICH CURVE HAS A CENTRAL ANGLE OF 13°25'08", A RADIUS OF 607.54 FEET, AND AN ARC LENGTH OF 142.29 FEET; THENCE S 1°32'57" W ON THE FORWARD TANGENT TO THE LAST MENTIONED CURVE, 453.02 FEET; THENCE S 27°03'46" E, 365.44 FEET; THENCE S 5°42'38" W, 402.00 FEET; THENCE S 20°33'13" W, 907.54 FEET; THENCE S 19°42'02" W, 451.99 FEET; THENCE S 88°01'00" W, 368.04 FEET; THENCE N 46°09'28" W, 363.47 FEET; THENCE NORTH 46°00 FEET; THENCE N 17°35'03" W, 1,357.36 FEET; THENCE S 41°31'24" W, 198.20 FEET; THENCE ON A CURVE TO THE RIGHT WHICH CURVE HAS A CENTRAL ANGLE OF 2°12'52", A RADIUS OF 1,064.82 FEET AND AN ARC LENGTH OF 41.16 FEET; THENCE S 47°44'14" W ON THE FORWARD TANGENT TO THE LAST MENTIONED CURVE, 299.89 FEET; THENCE ON A CURVE TO THE RIGHT, WHICH CURVE HAS A CENTRAL ANGLE OF 2°34'14", A RADIUS OF 921.42 FEET AND AN ARC LENGTH OF 41.34 FEET; THENCE S 46°18'30" W ON THE FORWARD TANGENT TO THE LAST MENTIONED CURVE, 152.74 FEET TO INTERSECT THE NORTHEASTERLY RIGHT-OF-WAY LINE OF TELLER COUNTY HIGHWAY NO. 1 (ALSO REFERRED TO AS STATE HIGHWAY NO. 143) ON THE FLORISSANT-CRIPPLE CREEK HIGHWAY; THENCE NORTHEASTERLY ALONG THE NORTHEASTERLY RIGHT-OF-WAY LINE OF TELLER COUNTY HIGHWAY NO. 1 FOR THE FOLLOWING THREE (3) CURVES:

1. THENCE N 28°57'28" W, 30.73 FEET;
2. THENCE ON A CURVE TO THE LEFT, WHICH CURVE HAS A CENTRAL ANGLE OF 10°11'13", A RADIUS OF 3,040.00 FEET, AND AN ARC LENGTH OF 540.50 FEET;
4. THENCE ON A CURVE TO THE RIGHT, WHICH CURVE HAS A CENTRAL ANGLE OF 6°14'09", A RADIUS OF 3,960.00 FEET AND AN ARC LENGTH OF 430.98 FEET;
6. THENCE ON A CURVE TO THE LEFT, WHICH CURVE HAS A CENTRAL ANGLE OF 16°20'05", A RADIUS OF 2,040.00 FEET AND AN ARC LENGTH OF 591.59 FEET;
7. THENCE N 46°54'57" W ON THE FORWARD TANGENT TO THE LAST MENTIONED CURVE, 373.02 FEET TO INTERSECT THE NORTHERLY LINE OF THE SOUTHWEST QUARTER OF SAID SECTION 18; THENCE N 86°56'44" E ALONG THE NORTHERLY LINE OF THE SOUTHWEST QUARTER OF SAID SECTION 18, 1,733.46 FEET TO THE NORTHEAST CORNER THEREOF, WHICH CORNER IS ALSO THE NORTHWEST CORNER OF TRACT 38 AS SHOWN BY THE DEPENDENT RE-SURVEY PLAT APPROVED AND FILED IN THE SURVEYOR GENERAL'S OFFICE IN DENVER, COLORADO, JANUARY 4, 1912 AND FILED IN THE OFFICE OF THE COUNTY CLERK AND RECORDER OF TELLER COUNTY, COLORADO, JANUARY 5, 1955 BEING FILE NUMBER 128565; THENCE N 85°10'18" E ALONG THE NORTHERLY LINE OF SAID TRACT 38, 1,457.91 FEET TO THE NORTHEAST CORNER THEREOF, WHICH CORNER IS ALSO A POINT ON THE WESTERLY LINE OF SAID SECTION 17; THENCE N 3°41'46" E ALONG THE WESTERLY LINE OF SAID SECTION 17, 1,427.47 FEET TO THE POINT OF BEGINNING, CONTAINING 396.72 ACRES.

HAVE CAUSED SAID TRACT OF LAND TO BE SURVEYED, SUBDIVIDED AND PLATTED INTO LOTS, STREETS, TRACTS AND EASEMENTS AS SHOWN ON THE ACCOMPANYING PLAT WHICH IS DRAWN TO FIXED SCALE AS INDICATED THEREON AND ACCURATELY SETS FORTH THE BOUNDARIES AND DIMENSIONS OF SAID TRACT OF LAND AND THE SUBDIVISION THEREOF. SAID SUBDIVISION SHALL BE KNOWN AS RANCH RESORTS OF COLORADO, SUBDIVISION NO. 2, TELLER COUNTY, COLORADO. ALL STREETS ARE HEREBY DEDICATED TO THE PUBLIC USE AND ALL STREETS SHALL BE GRADED AND PROVIDED WITH PROPER DRAINAGE TO THE SATISFACTION OF THE BOARD OF COUNTY COMMISSIONERS OF TELLER COUNTY, COLORADO.

IN WITNESS WHEREOF:
THE UNDERSIGNED HAVE CAUSED THEIR PRESENTS TO BE EXECUTED THIS 3rd DAY OF August, 1970 A.D.

RANCHES OF AMERICA, A LIMITED PARTNERSHIP

By: *R. Burns Moore*
R. BURNS MOORE, GENERAL PARTNER

STATE OF COLORADO
COUNTY OF EL PASO:
THE ABOVE AND FOREGOING STATEMENT WAS ACKNOWLEDGED BEFORE ME BY R. BURNS MOORE, A GENERAL PARTNER OF RANCHES OF AMERICA, A LIMITED PARTNERSHIP THIS 3rd DAY OF August, 1970 A.D.

MY COMMISSION EXPIRES: *12/15/72*

WITNESS MY HAND AND OFFICIAL SEAL: *D. Sandra Brown*
NOTARY PUBLIC

RTIFICATION:
THE ATTACHED PLAT OF "RANCH RESORTS OF COLORADO, SUBDIVISION NO. 2" IS HEREBY RATIFIED AND CONFIRMED THIS 3rd DAY OF August, 1970 A.D. BY J. C. BELTZ AND BERTHA E. BELTZ AS HOLDERS OF A DEED OF TRUST.

J. C. Beltz
J. C. BELTZ

Bertha E. Beltz
BERTHA E. BELTZ

STATE OF COLORADO
COUNTY OF EL PASO:
THE ABOVE AND FOREGOING STATEMENT WAS ACKNOWLEDGED BEFORE ME THIS 3rd DAY OF August, 1970 BY J. C. BELTZ AND BERTHA E. BELTZ AS HOLDERS OF A DEED OF TRUST.

MY COMMISSION EXPIRES: *12/15/72*

WITNESS MY HAND AND OFFICIAL SEAL: *M. Sandra Brown*
NOTARY PUBLIC

I, ALLAN D. MILLER, A REGISTERED LAND SURVEYOR IN THE STATE OF COLORADO, HEREBY CERTIFY THAT THE TRACT SHOWN ON THE ACCOMPANYING PLAT WAS SURVEYED UNDER MY SUPERVISION AND THAT SAID PLAT ACCURATELY SHOWS THE DESCRIBED TRACT OF LAND AND THE SUBDIVISION THEREOF TO THE BEST OF MY KNOWLEDGE AND BELIEF.

Allan D. Miller
REGISTERED LAND SURVEYOR NO. 5076

THE ADJOINING PLAT WAS APPROVED BY THE BOARD OF COUNTY COMMISSIONERS OF TELLER COUNTY, COLORADO THIS 2nd DAY OF October, 1970 A.D.

Ralph B. Miller
CLERK

THE BOARD OF COUNTY COMMISSIONERS OF TELLER COUNTY, COLORADO WILL NOT ACCEPT FOR MAINTENANCE THE ROADS AND OTHER PUBLIC WAYS IN THIS SUBDIVISION UNTIL SUCH TIME AS A RESOLUTION TO THAT EFFECT HAS BEEN ADOPTED BY SAID BOARD AND RECORDED IN THE OFFICE OF THE CLERK AND RECORDER OF TELLER COUNTY, COLORADO.

STATE OF COLORADO
COUNTY OF TELLER: SS
I HEREBY CERTIFY THAT THIS INSTRUMENT WAS FILED FOR RECORD IN MY OFFICE AT 10:00 O'CLOCK A.M. THIS 2nd DAY OF October, 1970 A.D. AND IS ONLY RECORDED IN PLAT BOOK D, AT PAGE 36, 87, 88 UNDER RECEPTION NO. 207269

FILE: *10-28*

Norma Allman
COUNTY CLERK AND RECORDER

UNITED WESTERN ENGINEERS
COLORADO SPRINGS - 8-36-1084 COLORADO

sheet 1 of 3


D-36
197

RANCH RESORTS OF COLORADO



SUBDIVISION NO. 2

TELLER COUNTY, COLORADO

NO.	BEARING	CHORD	TANGENT	LENGTH
1	S 00°00'00" E	50.00	51.57	314.16
2	S 29°48'59" E	225.00	51.57	101.38
3	S 13°25'08" E	637.54	75.00	149.31
4	S 12°28'20" E	679.07	50.00	98.62
5	S 00°00'00" E	1141.70	50.00	99.94
6	S 11°11'30" E	350.00	34.29	68.27
7	S 09°33'23" E	100.00	69.44	121.40
8	S 11°03'23" E	150.00	56.17	107.48
9	S 7°48'38" E	732.43	50.00	99.84
10	S 21°41'00" E	360.00	68.95	136.24
11	S 28°58'45" E	225.00	58.15	115.80
12	S 02°27'23" E	350.00	32.03	68.87
13	S 23°12'38" E	275.00	56.48	111.40
14	S 7°33'02" E	350.00	23.10	46.12
15	S 23°06'59" E	300.00	61.34	121.01
16	S 12°04'48" E	708.67	75.00	149.44
17	S 16°41'23" E	100.00	14.67	29.13
18	S 12°48'52" E	350.00	39.30	78.28
19	S 29°40'00" E	100.00	26.70	52.88
20	S 37°40'00" E	295.44	100.00	192.45
21	S 24°04'45" E	468.87	100.00	197.05
22	S 14°54'55" E	730.73	100.00	198.94
23	S 17°11'18" E	863.94	100.00	199.11
24	S 47°47'53" E	125.00	55.38	104.26
25	S 40°02'50" E	417.69	152.25	291.96

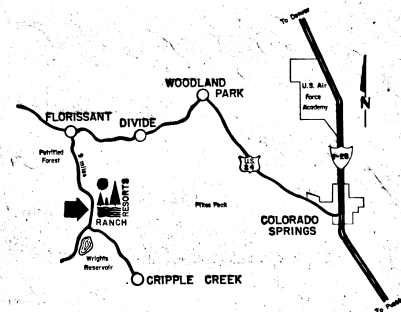

VICINITY MAP

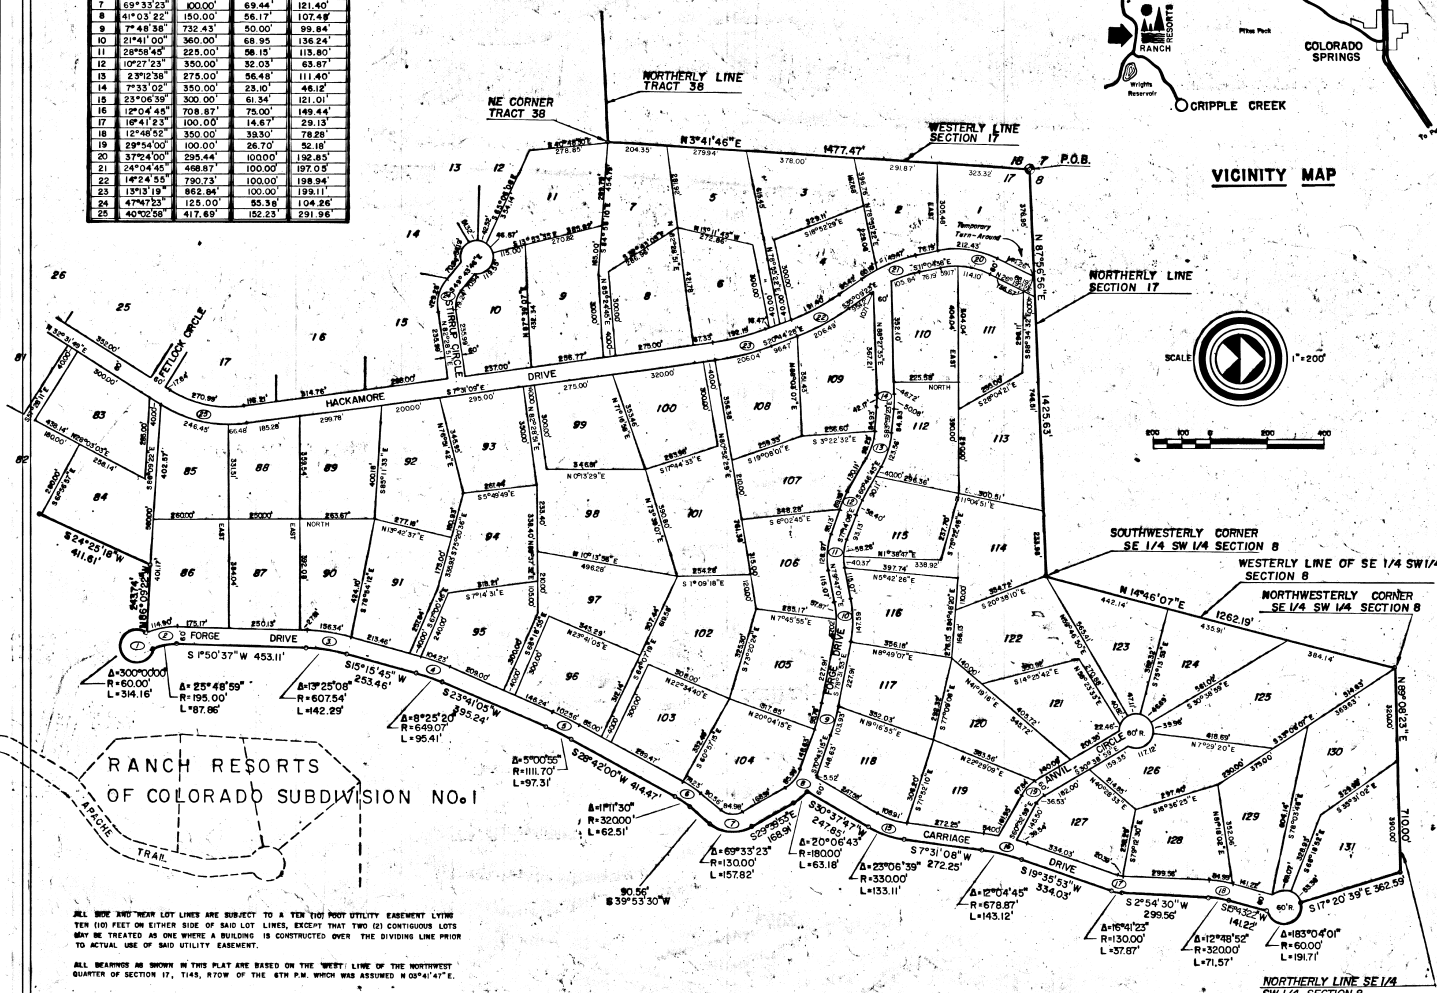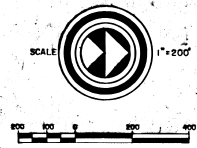

RANCH RESORTS OF COLORADO SUBDIVISION NO. 1

ALL BOUNDARY AND LOT LINES ARE SUBJECT TO A TEN (10) FOOT UTILITY EASEMENT LYING TEN (10) FEET ON EITHER SIDE OF SAID LOT LINES, EXCEPT THAT TWO (2) CONTIGUOUS LOTS MAY BE TREATED AS ONE WHERE A BUILDING IS CONSTRUCTED OVER THE DIVIDING LINE PRIOR TO ACTUAL USE OF SAID UTILITY EASEMENT.


STATE OF COLORADO
COUNTY OF TELLER: SS
FEE: \$8.00
COUNTY CLERK AND RECORDER



UNITED WESTERN ENGINEERS
COLORADO SPRINGS, COLORADO

RANCH RESORTS OF COLORADO

SUBDIVISION NO. 2

TELLER COUNTY, COLORADO


ALL SIDE AND REAR LOT LINES ARE SUBJECT TO A TEN FOOT UTILITY EASEMENT LYING TEN FEET ON EITHER SIDE OF SAID LOT LINES, EXCEPT THAT TWO CONTIGUOUS LOTS MAY BE TREATED AS ONE, WHERE A BUILDING IS CONSTRUCTED OVER THE DIVIDING LINE PRIOR TO ACTUAL USE OF SAID UTILITY EASEMENT.

ALL BEARINGS AS SHOWN IN THIS PLAT ARE BASED ON THE WEST LINE OF THE NORTHWEST QUARTER OF SECTION 17, T 14 S, R 70 W, OF THE 6TH PM WHICH WAS ASSUMED N 7° 41' 47" E.



STATE OF COLORADO,
COUNTY OF TELLER-SS
I HEREBY CERTIFY THAT THIS INSTRUMENT WAS FILED FOR RECORD IN MY OFFICE
AT 10:00 O'CLOCK P.M. THIS 10th DAY OF OCTOBER, 1970 A.D. AND IS CORRECTLY
RECORDED IN PLAT BOOK 17 AT PAGE 18 UNDER RECEIPTION NO. 207263
REC. 10-28

Norman Altman
COUNTY CLERK AND RECORDER

