




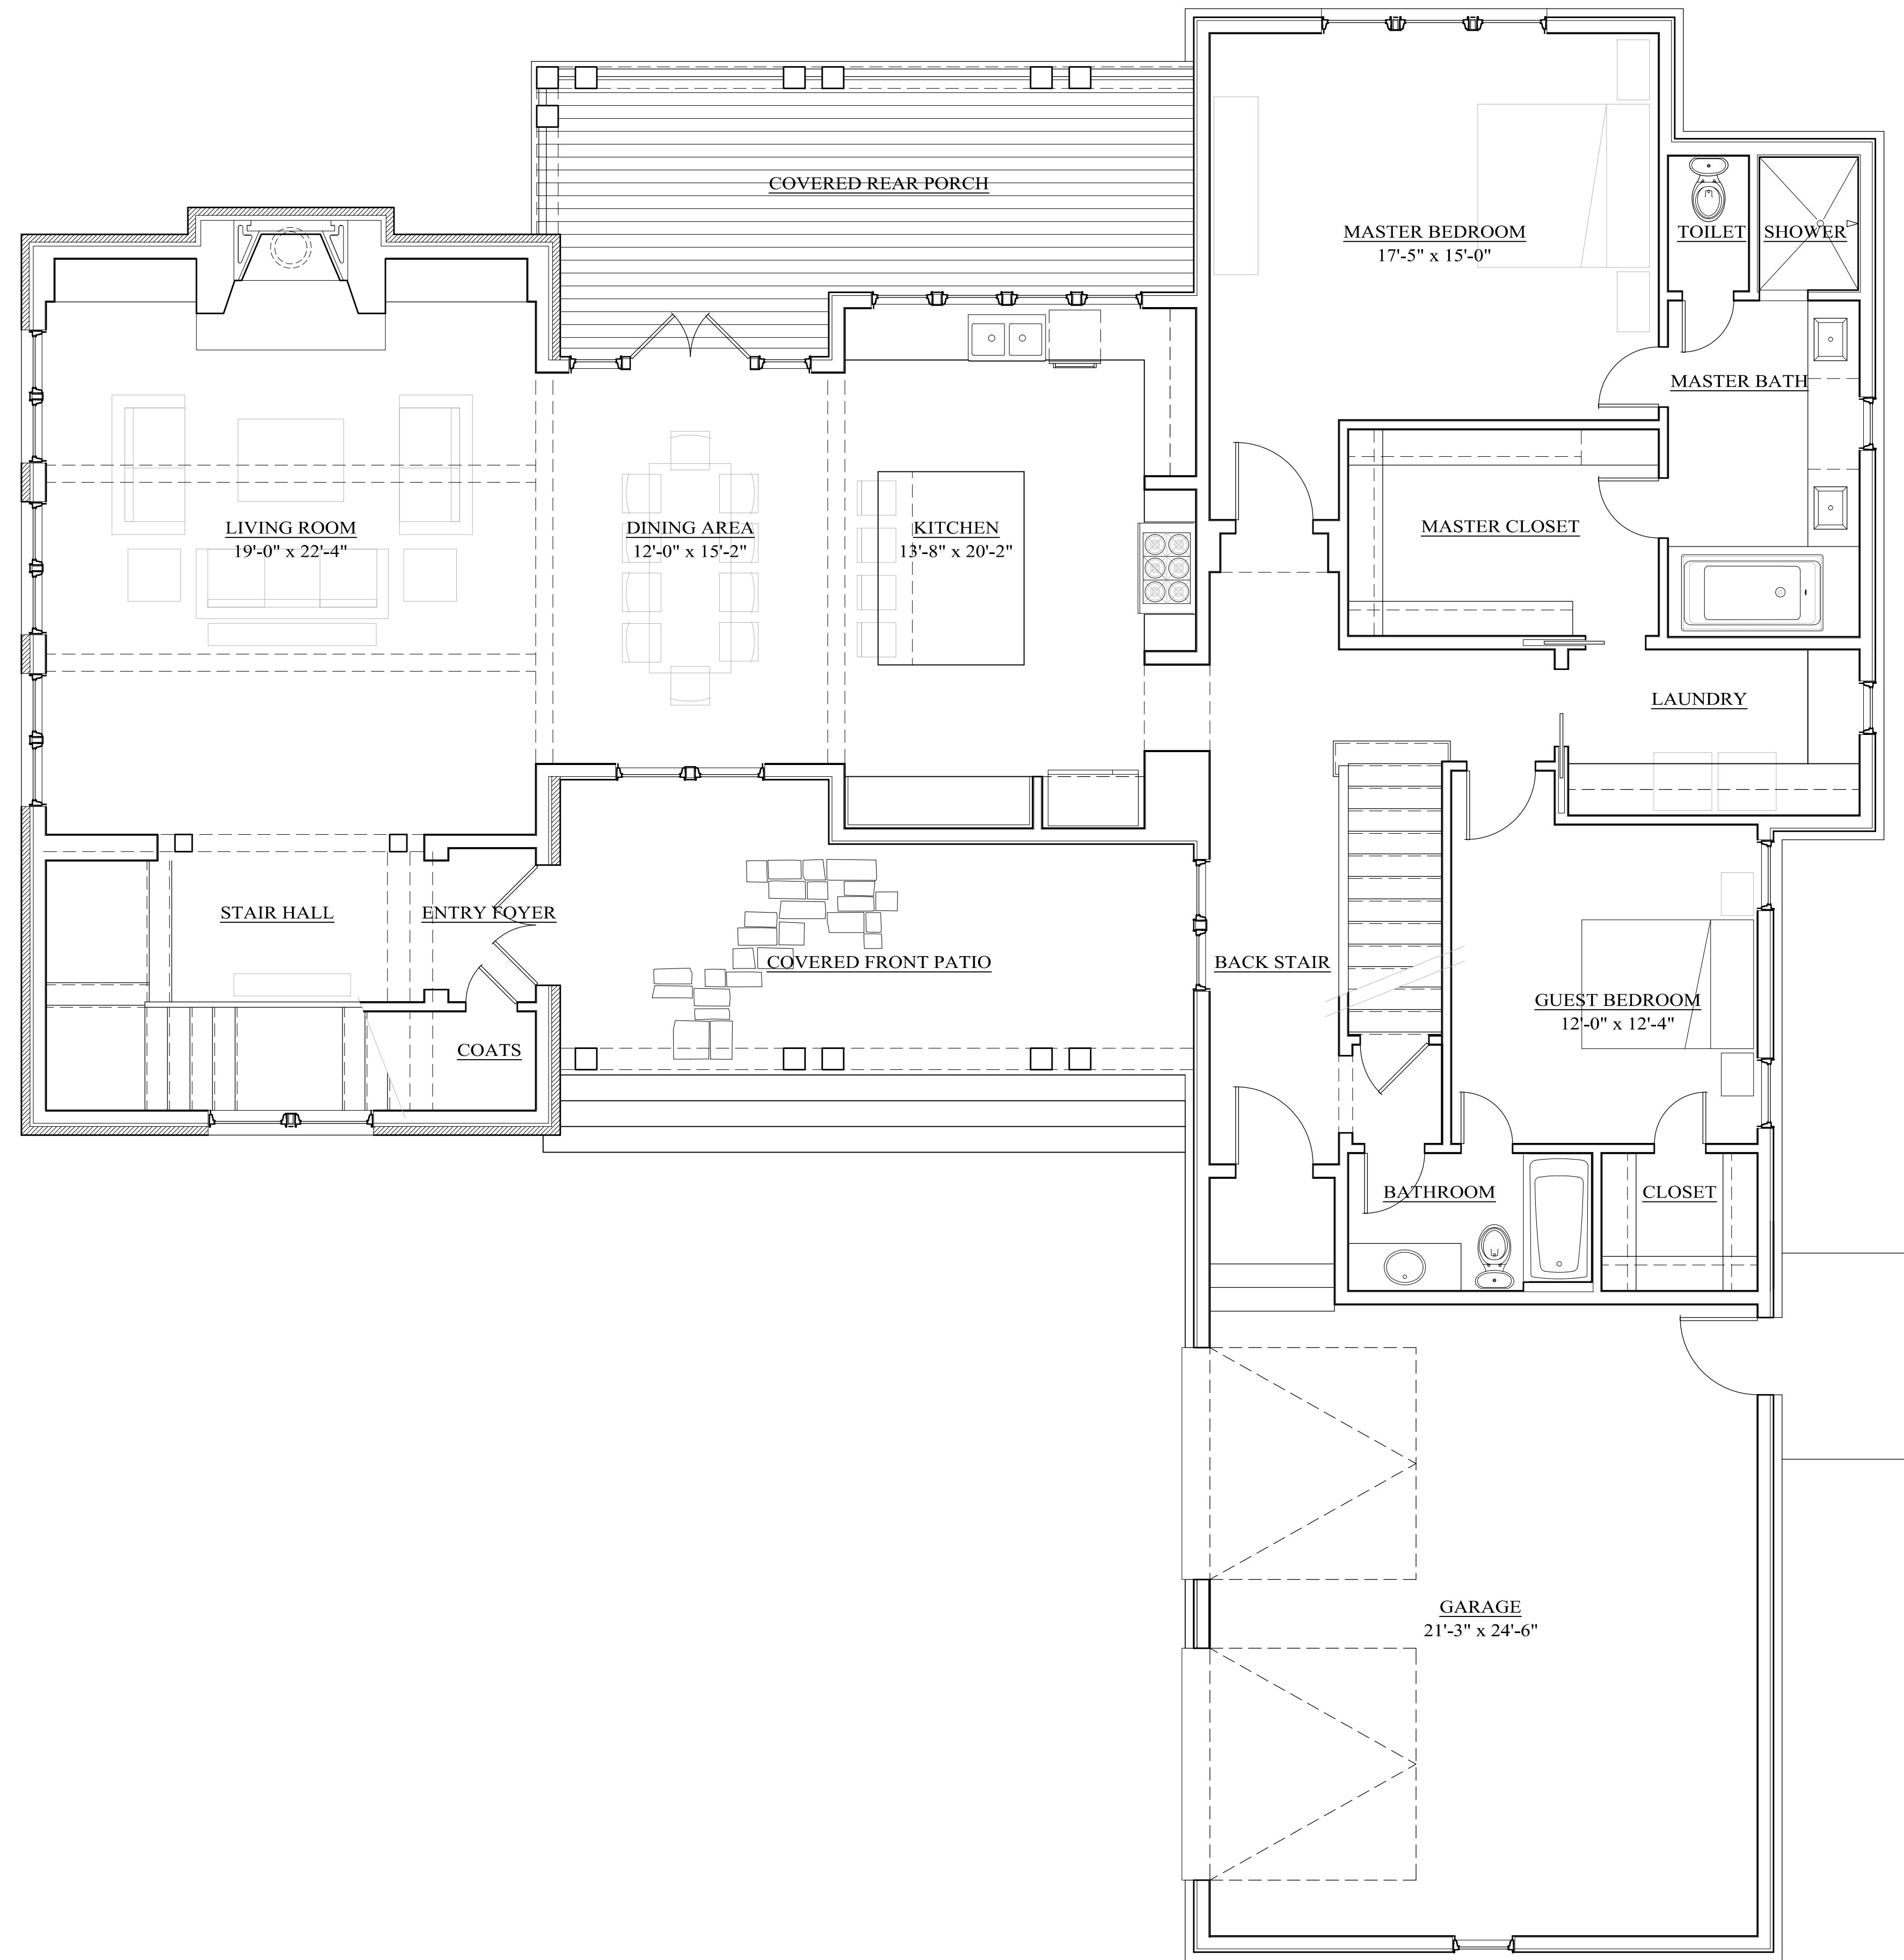

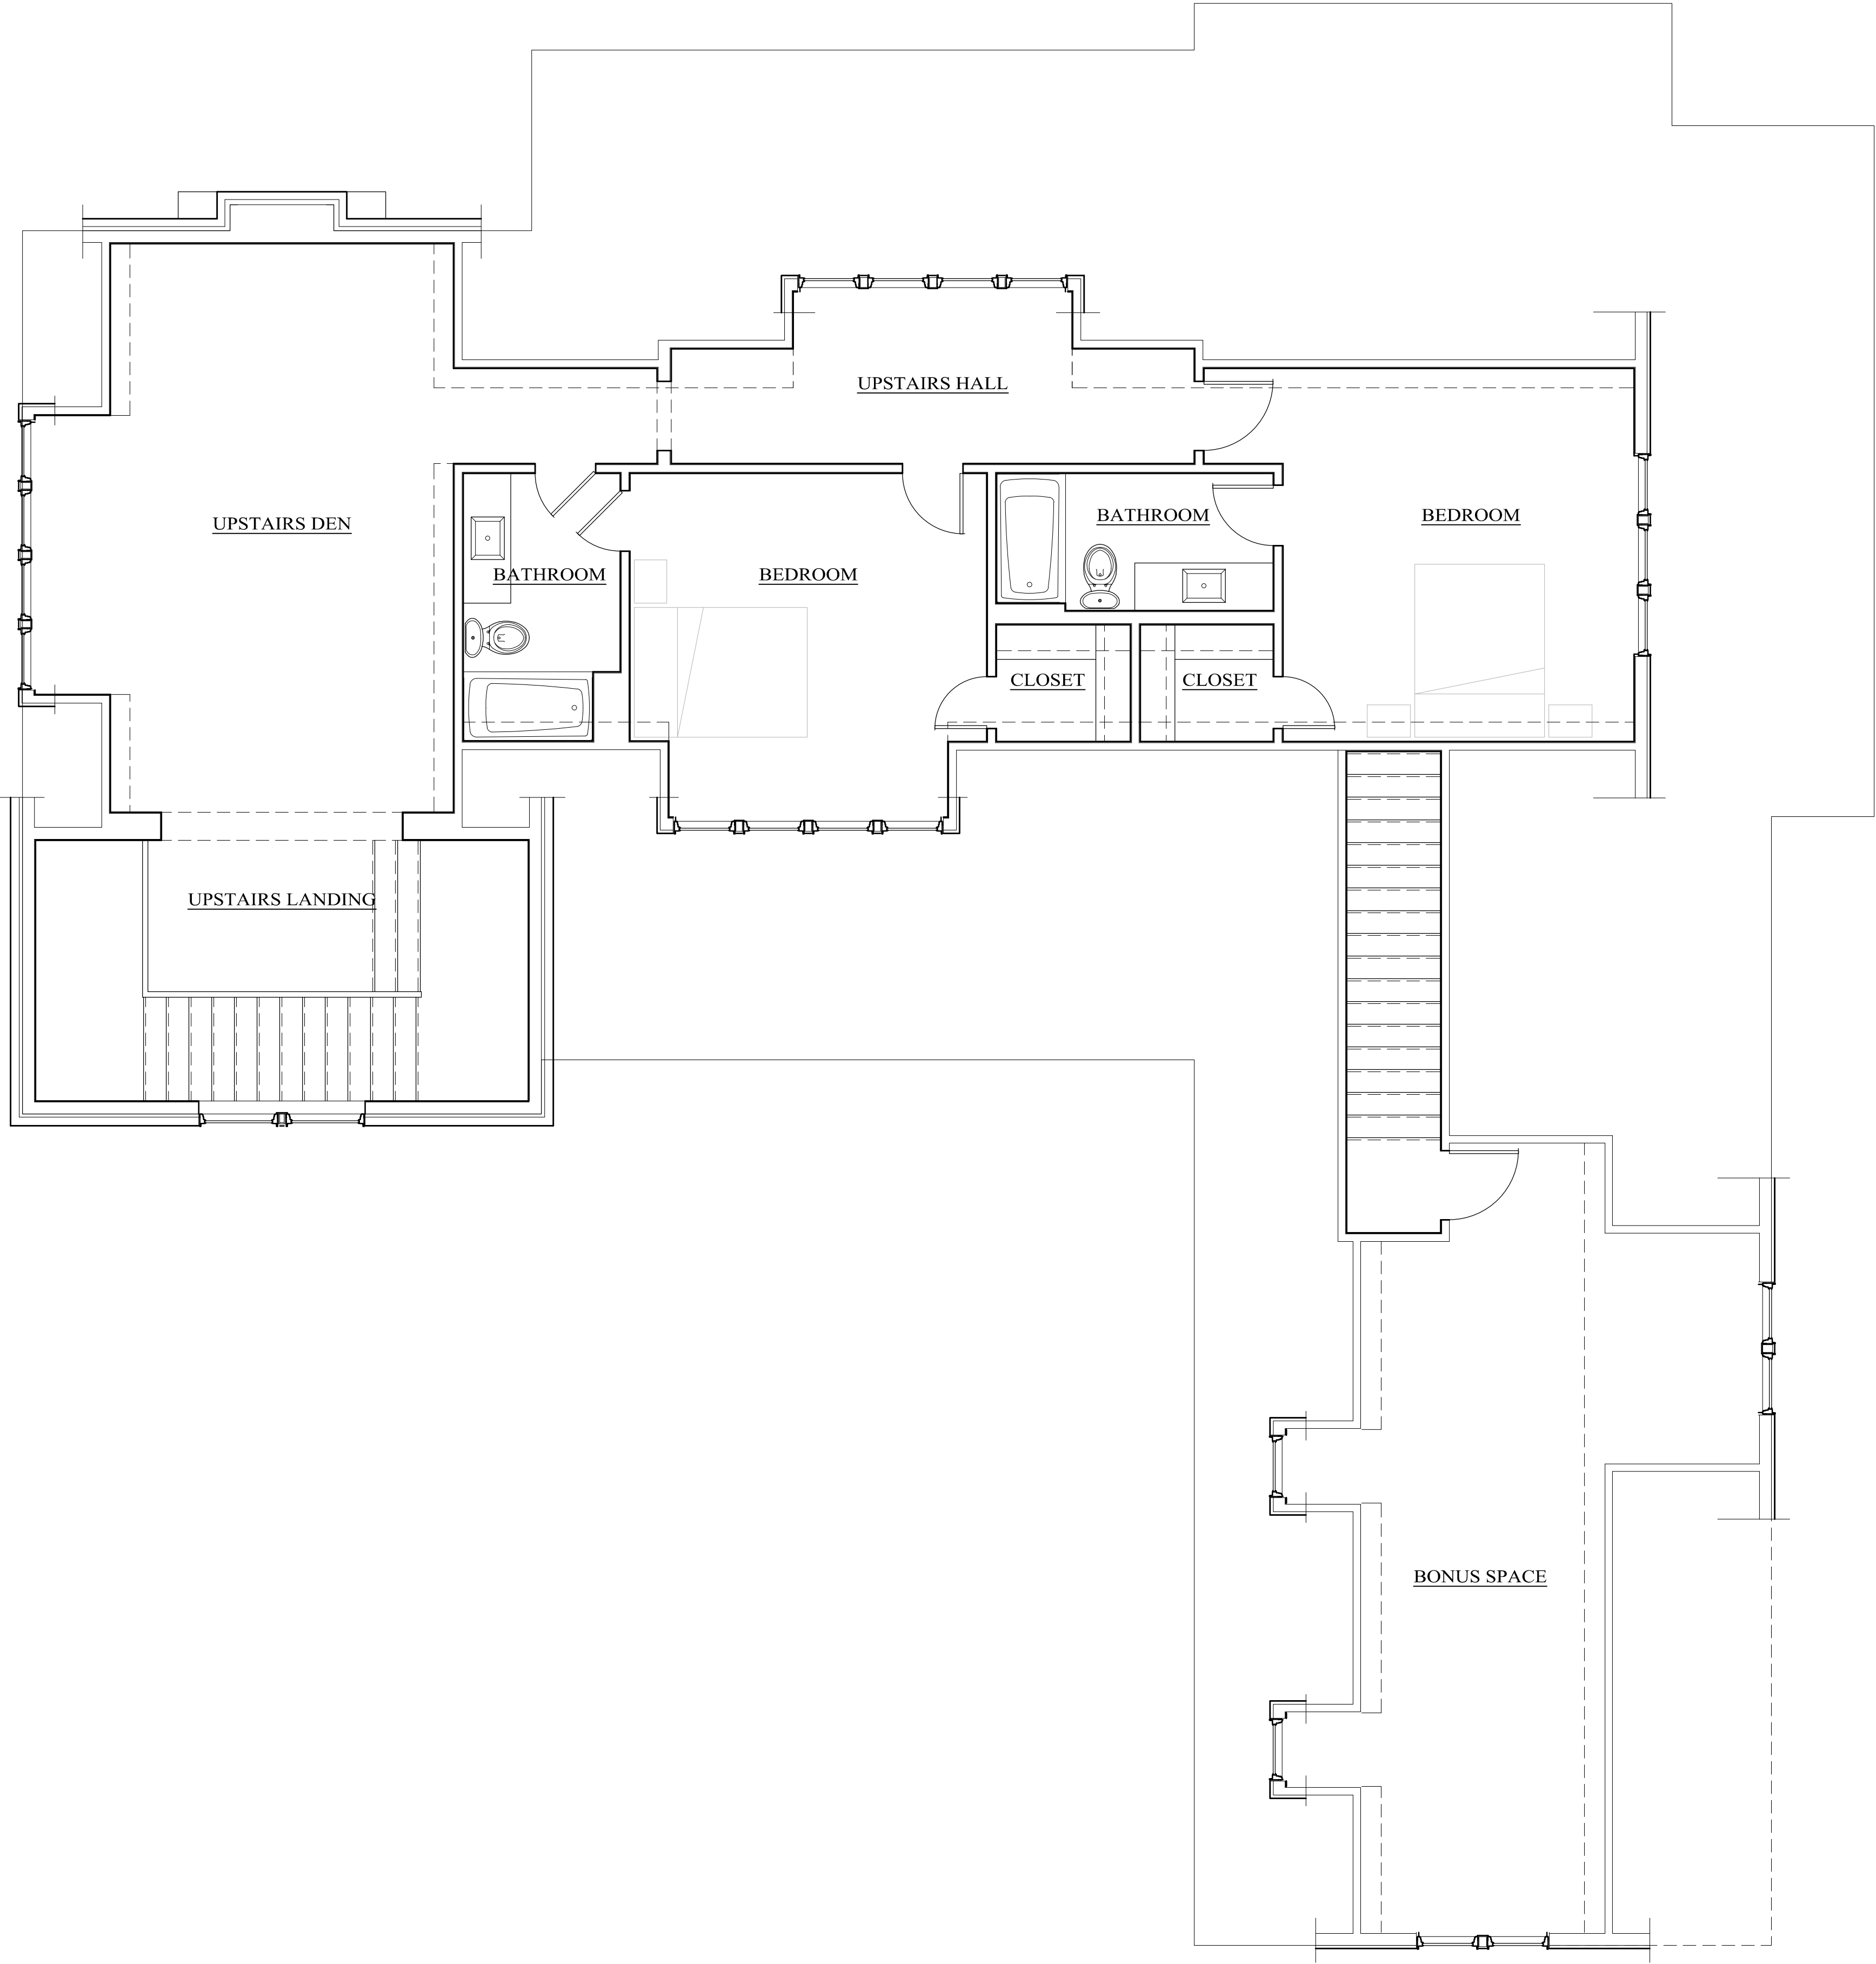

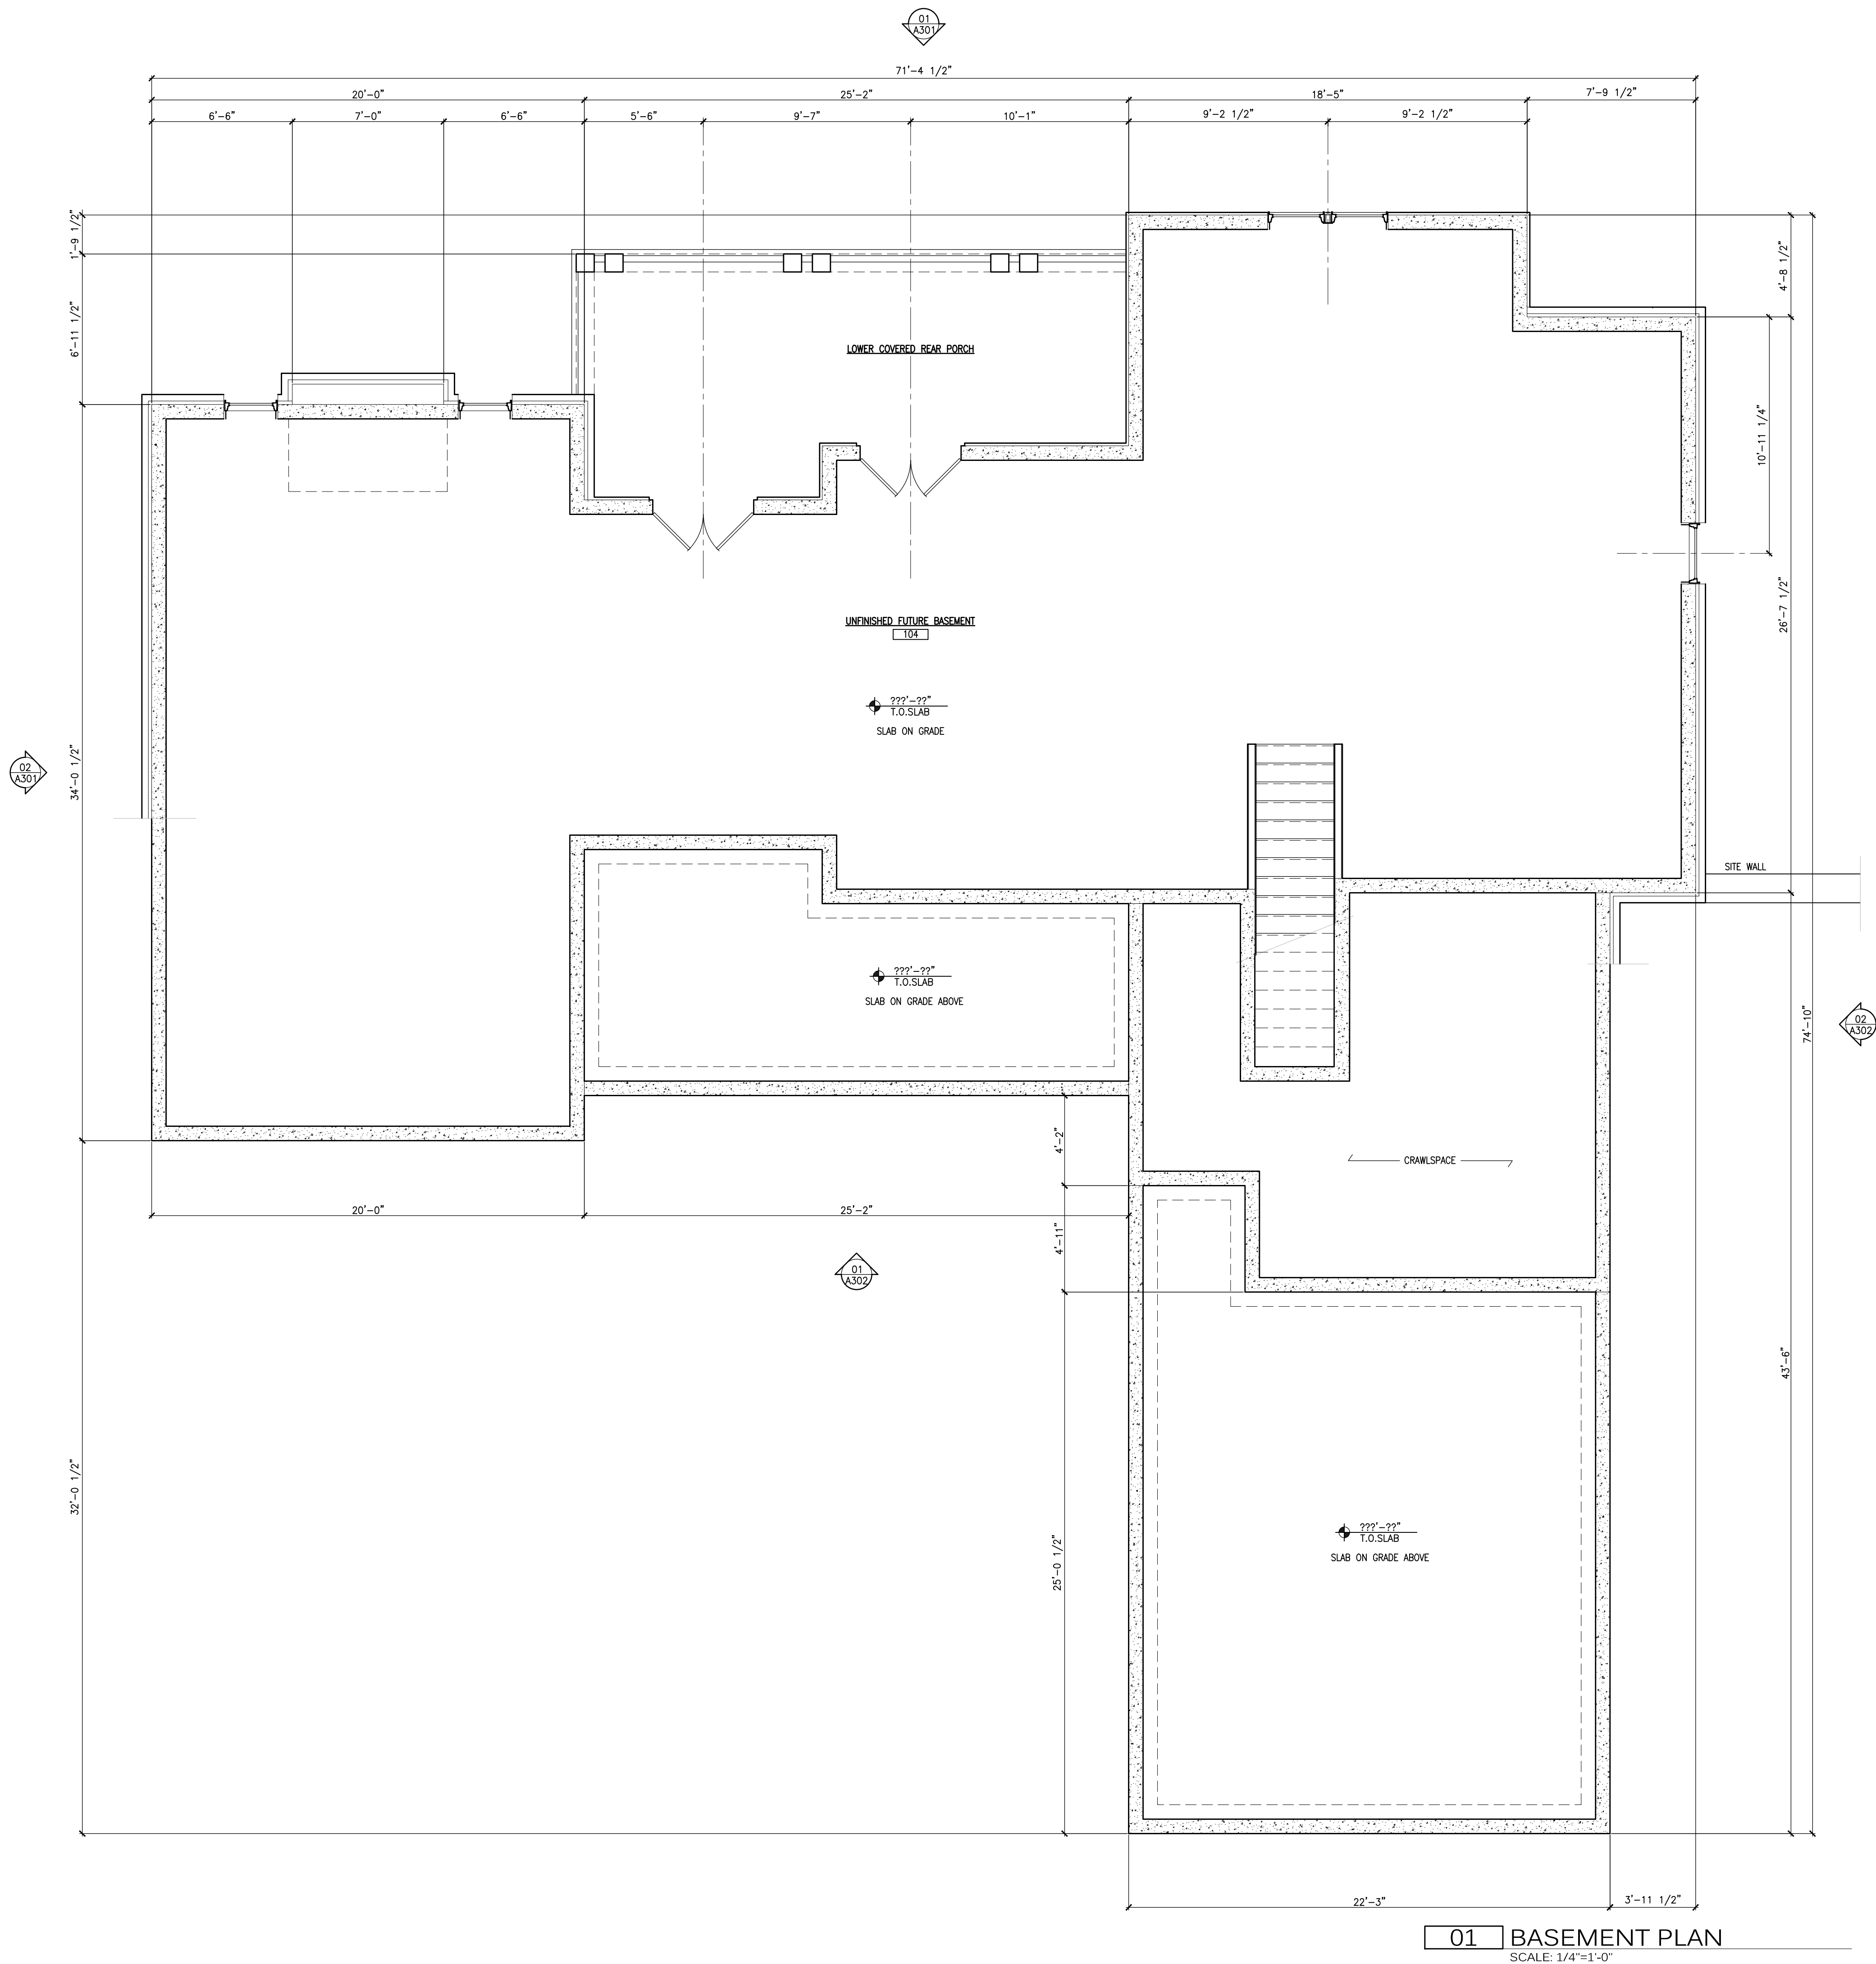

01 BASEMENT PLAN
SCALE: 1/4"=1'-0"

